




North Elevation

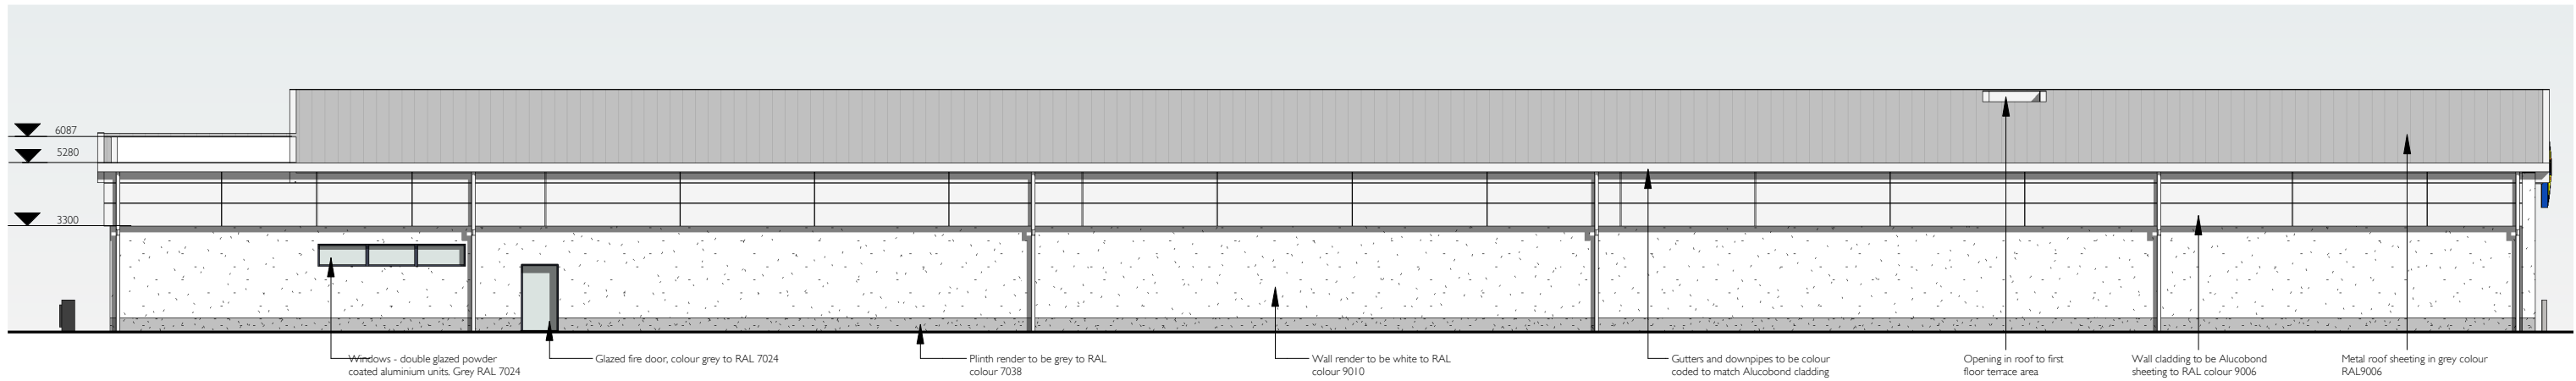

South Elevation

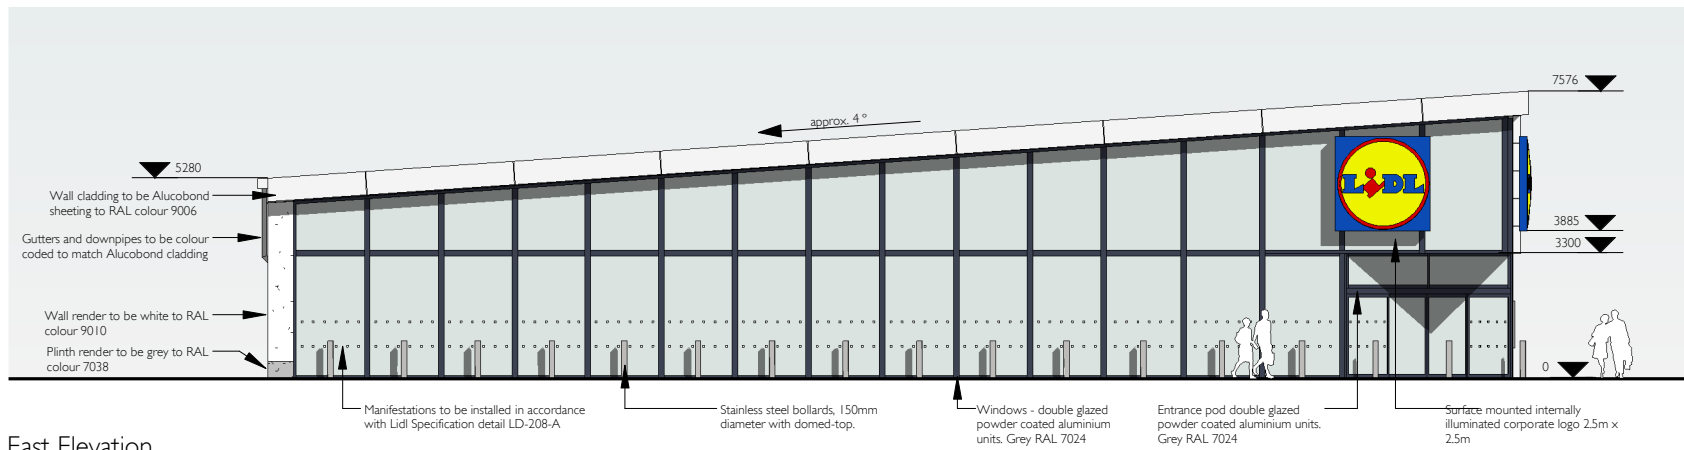

East Elevation

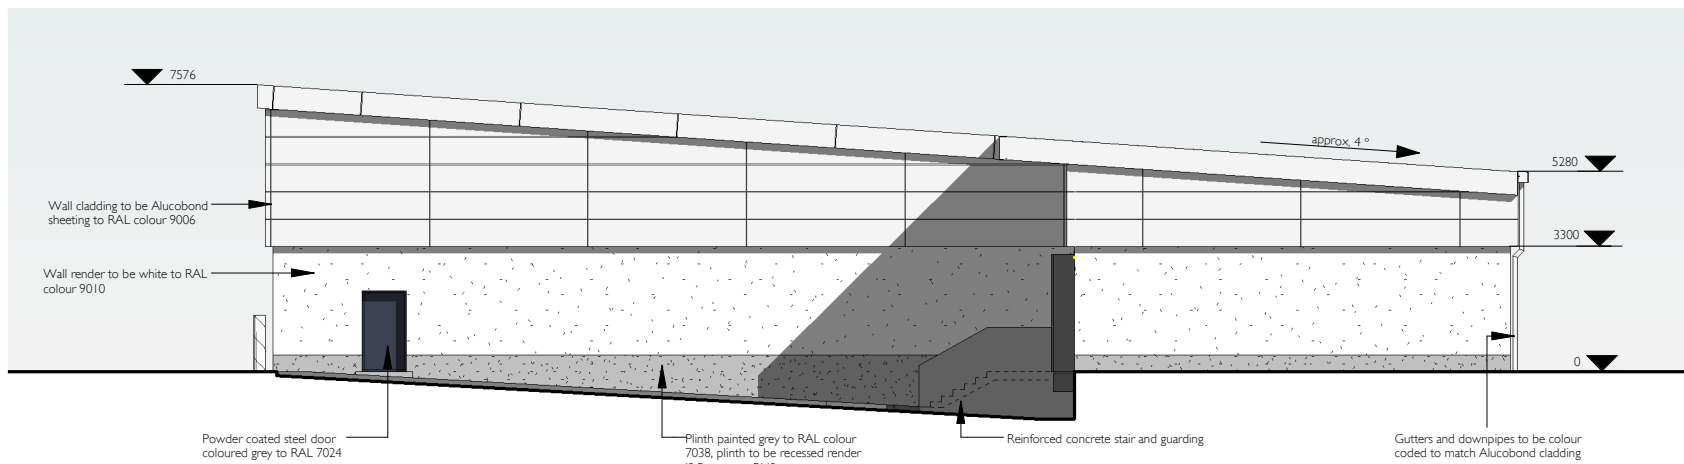

West Elevation

Status	Planning		
Project	Lidl - Yarm Road, Stockton		
Drawing	Proposed Elevations		
Project No.	06913	Dwg. No.	A(00)GAE001 Rev. 4
Scale at A3	1 : 200	Drawn	DWW Checked KDH

