


3D-ISO - Proposed Third Floor

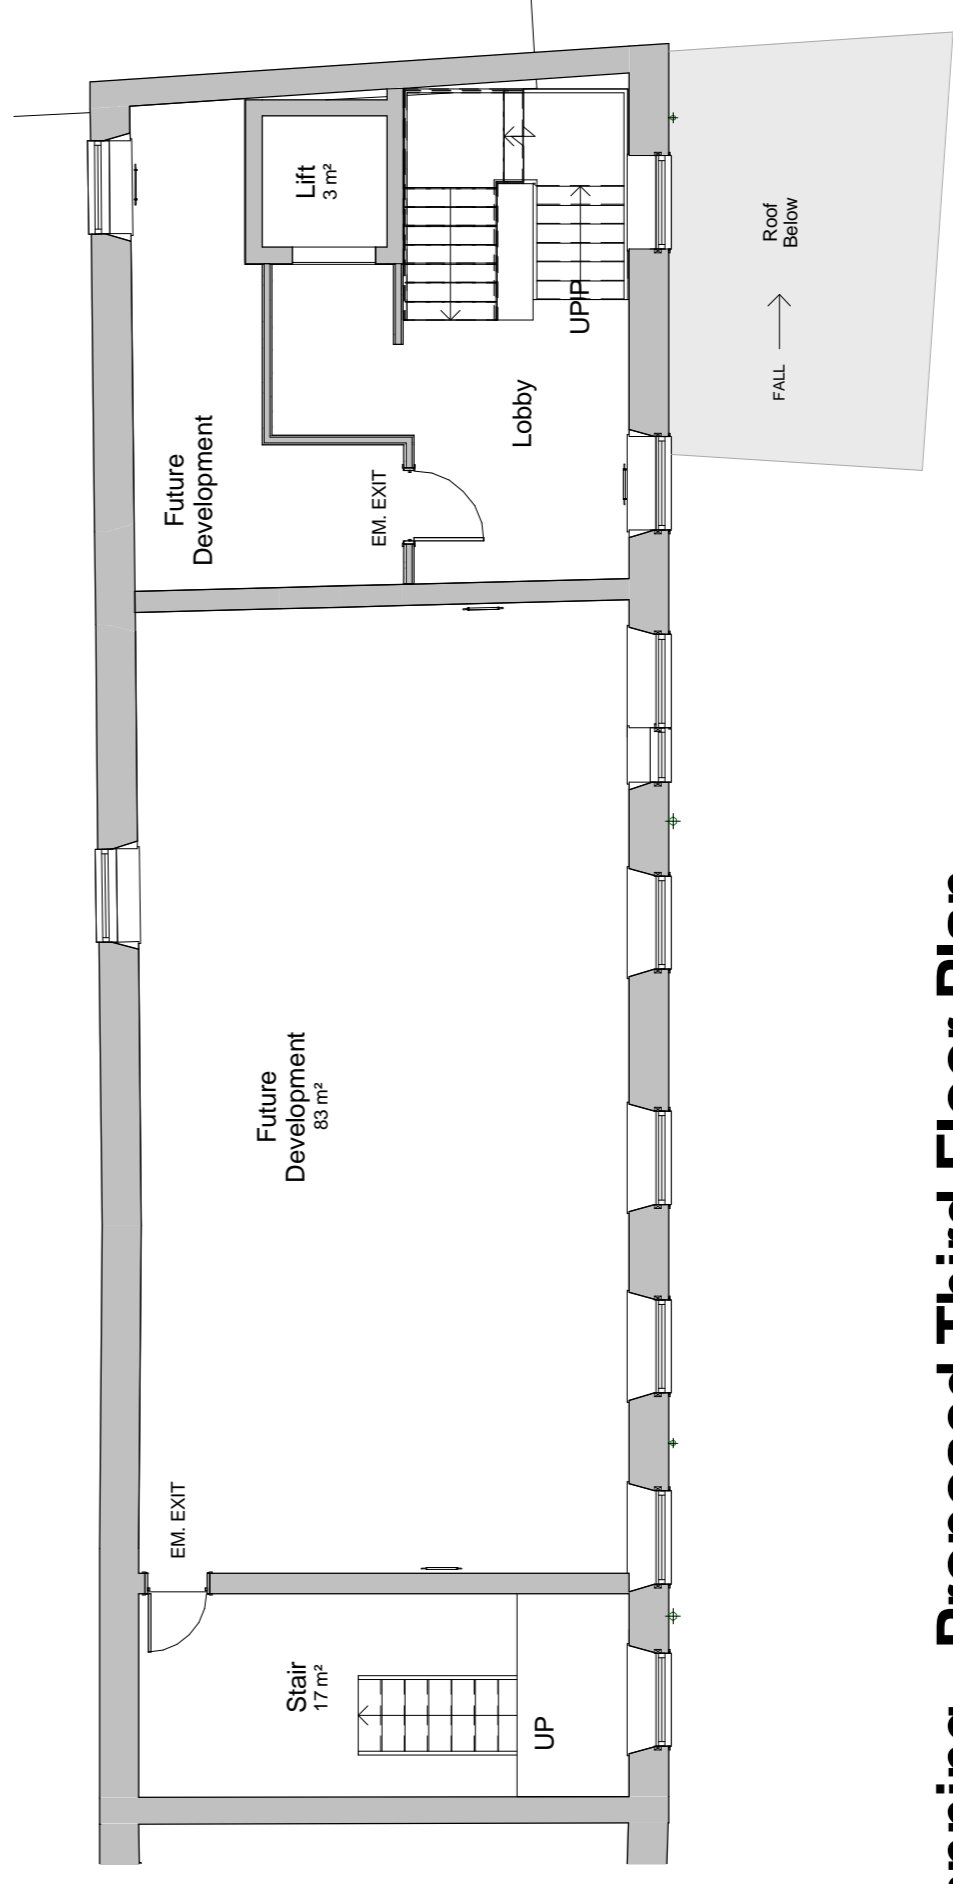

Planning - Proposed Third Floor Plan  
1 : 100

REVISIONS:  
1 27/01/2016 Proposed entrance amended; Emergency escape from GF bar area revised; External CI seal and rain water goods rationalised; External boxed omitted

Client: Stockton on Tees Borough Council  
Project: Courtyard Hotel & Georgian Theatre  
Drawing: General Arrangement - Proposed Third Floor Plan  
Scale: 1 : 100 @ A1  
Status: PLANNING  
Date: 10/12/15  
The Design Studio 22 Elmhurst Court, Stokesley, Middlesbrough, TS9 9PT  
T: 01642 712768 F: 01642 712761 E: info@dksearchitects.com W: www.dksearchitects.com

DKSARCHITECTS  
Paper No: 15.026  
Dwg No: 110  
Rev: 1  
Checked by: DC  
Drawn by: DC

DO NOT SCALE THE DRAWING  
FOR CHECKING DIMENSIONS  
UNLESS OTHERWISE SHOWN