


3D-ISO Existing Ground Floor

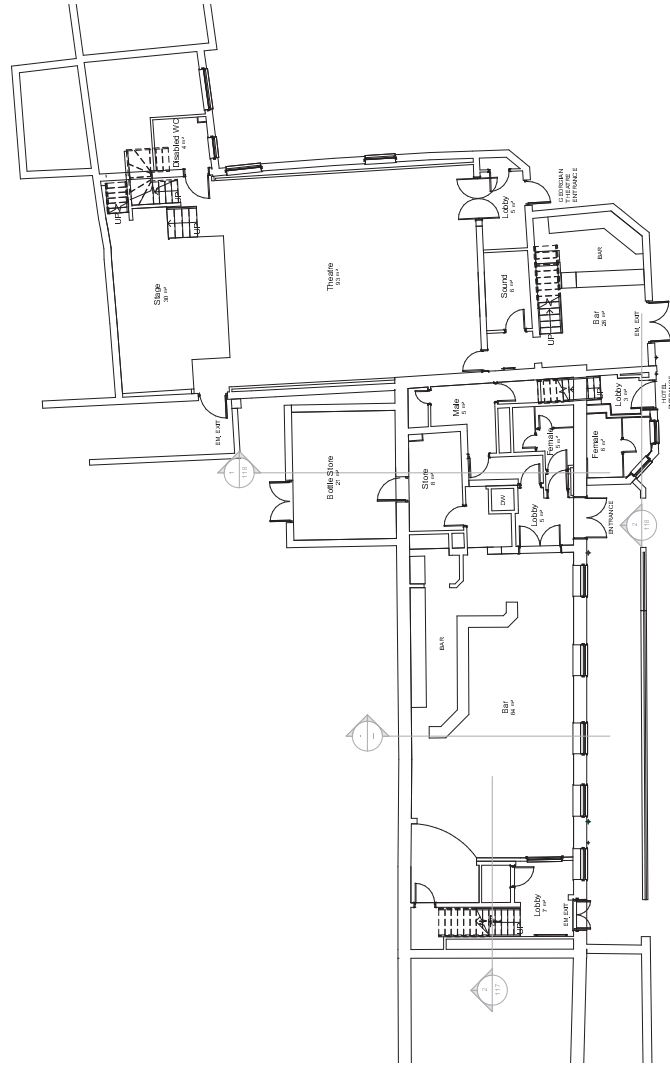

Existing Ground Floor Plan  
1:100

PROJECT: Courtyard Hotel & Georgian Theatre DRAWN: General Arrangement - Existing - Ground Floor Plan DATE: 1:100 @ A1 SCALE: 1:100 @ A1 PROJECT NO: 15.026 DRAWING NO: 103		CLIENT: St. James's Place ARCHITECT: DKS ARCHITECTS ADDRESS: 15, Old Broad Street, London, EC2A 4EW CONTACT: 020 7493 8888 WWW: www.dksarchitects.com
DATE: 28/02/2015 DRAWN BY: DC CHECKED BY: DC	PROJECT NO: 15.026 DRAWING NO: 103	PLANING DKS ARCHITECTS 15.026 103