


3D-ISO - Proposed First Floor

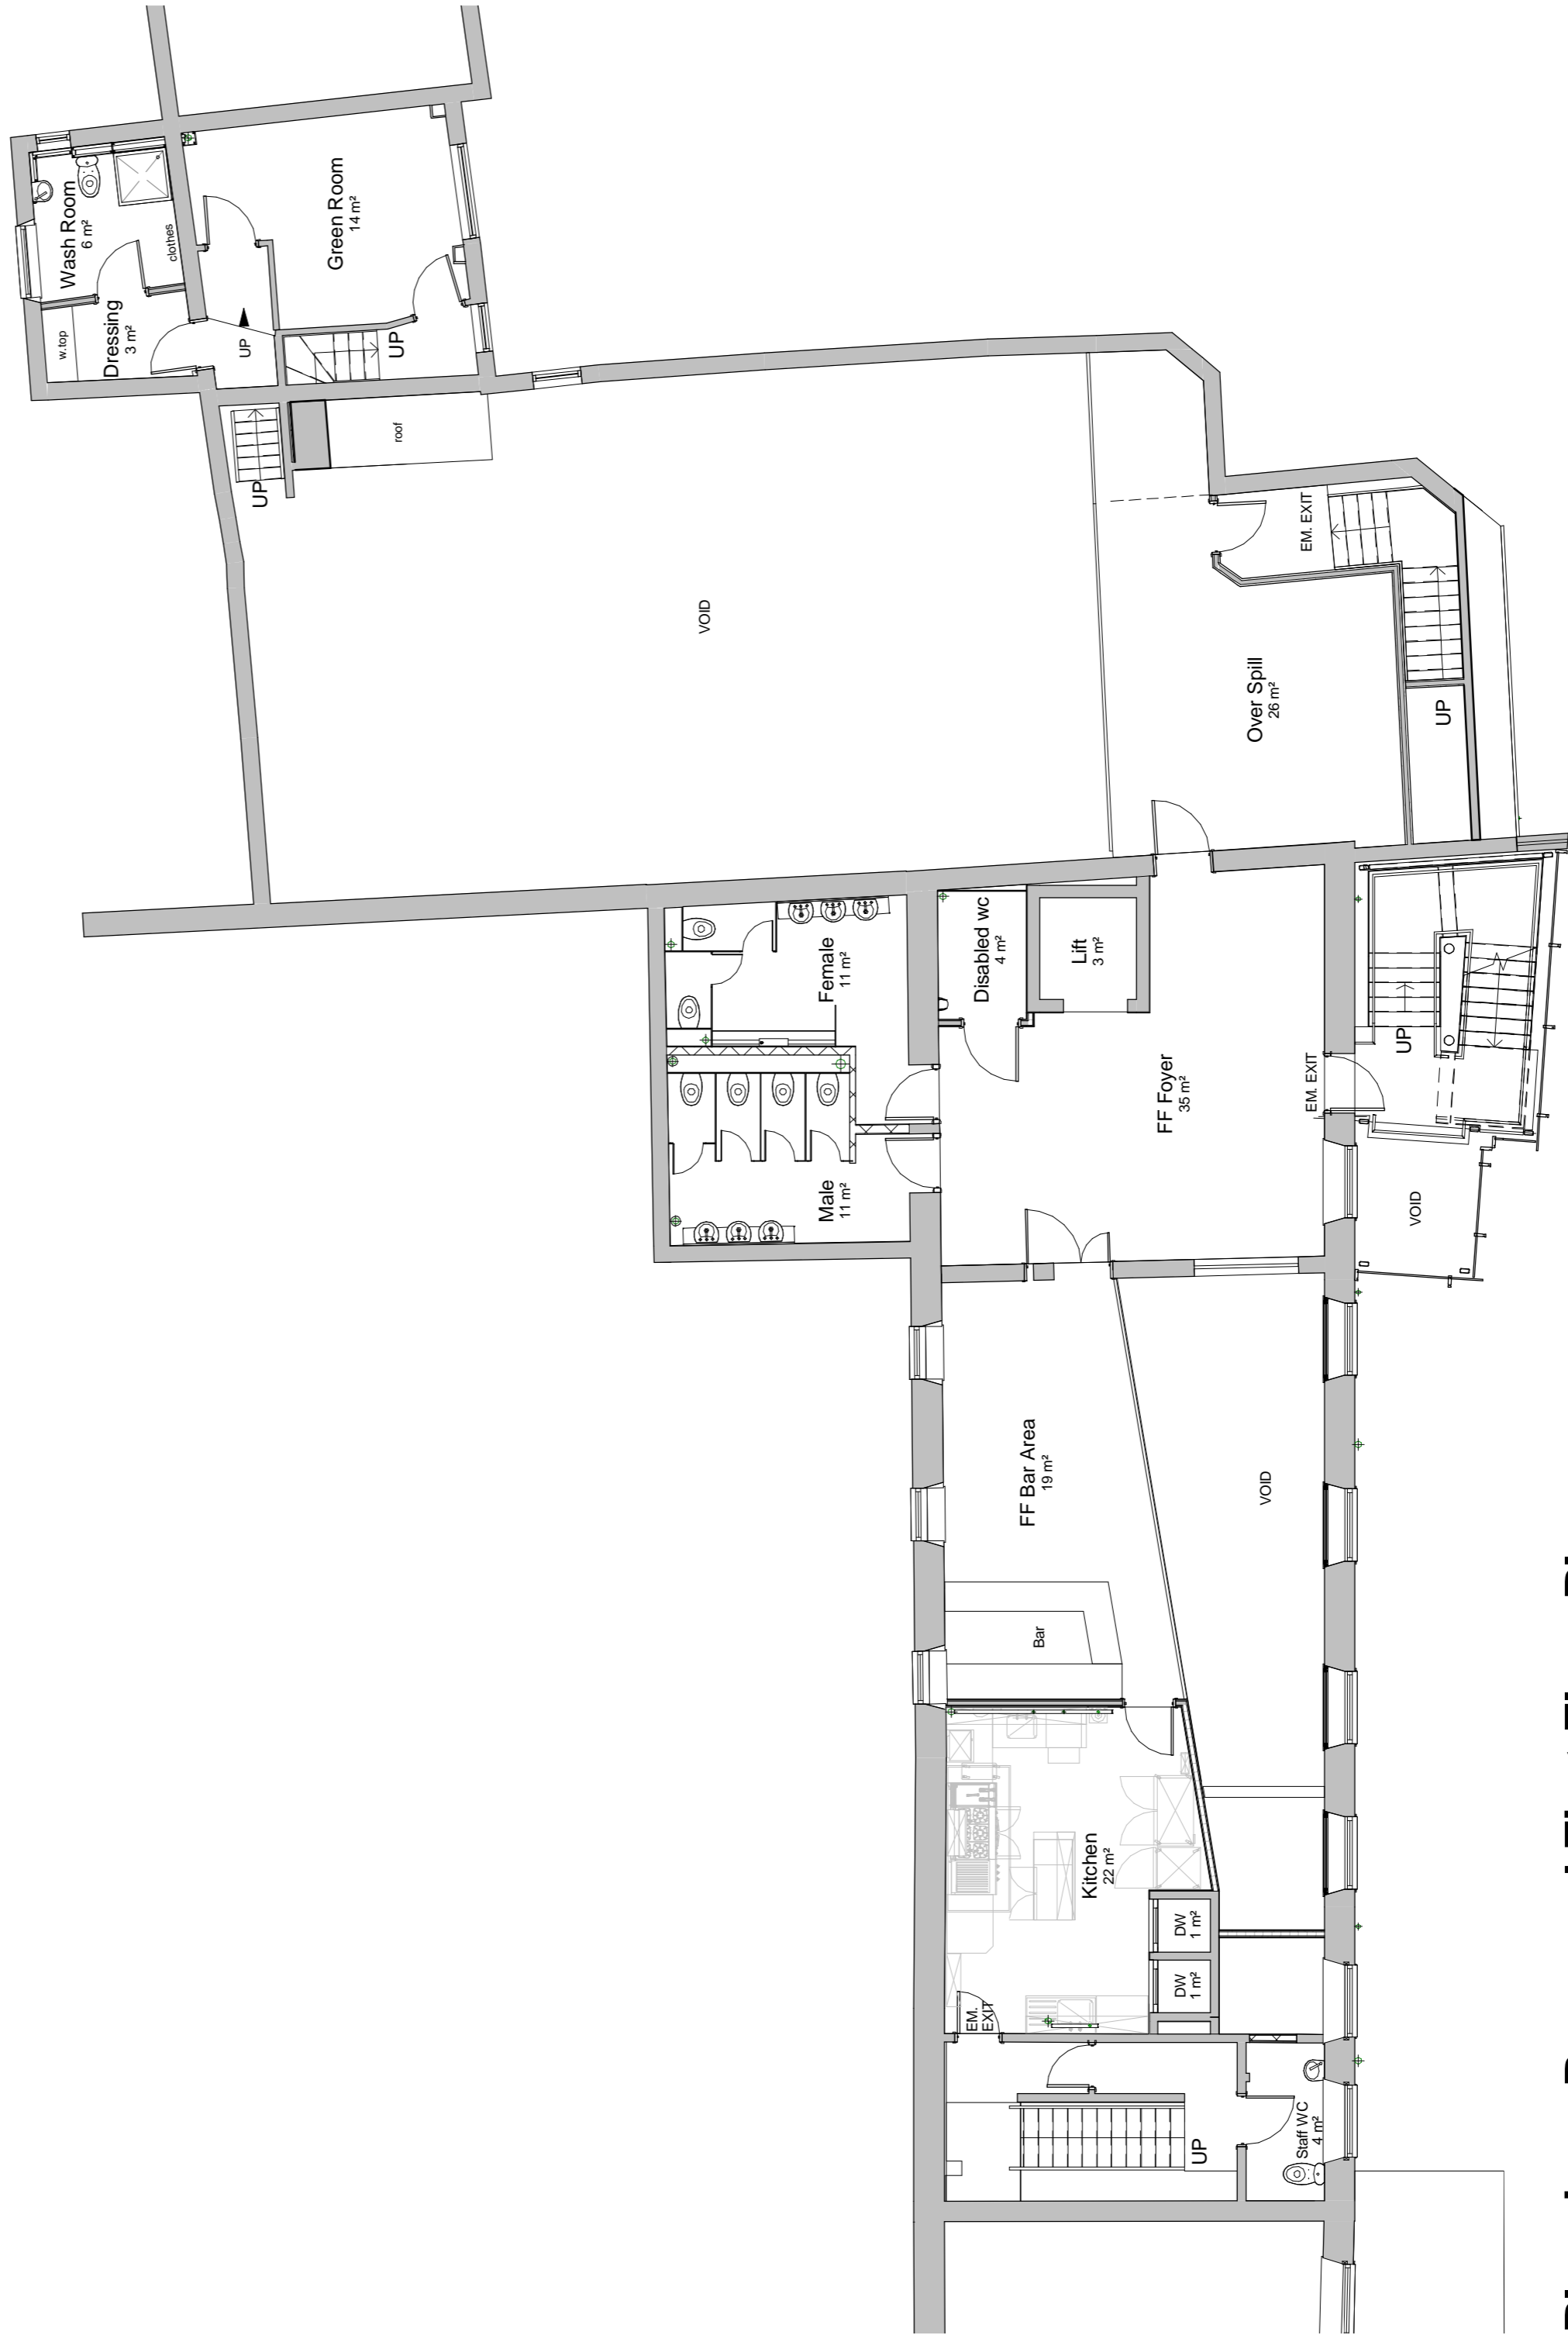

Planning - Proposed First Floor Plan

1 : 100

REVISIONS:
 1 27/01/2016 Principal entrance amended. Emergency escape from GF bar area revised. External CI seal and rain water goods rationalised. External boxed omitted.

Client: Stockton on Tees Borough Council
 Project: Courtyard Hotel & Georgian Theatre
 Drawing: General Arrangement - Proposed - First Floor Plan
 Scale: 1 : 100 @ A1 Status: PLANNING Date: 10/12/15 Drawn by: DC
 The Design Studio 22 Elwick Court, Stokesley, Middlesbrough, TS9 9PT
 T: 01642 719768 F: 01642 719761 E: info@dsadirects.com W: www.dsadirects.com

DO NOT SCALE THE DRAWING
 DIMENSIONS ARE TO BE TAKEN FROM THE DIMENSION LINES
 UNLESS OTHERWISE STATED