


FIRST FLOOR PLAN

Ashford (end)

Ashford (mid)

Ashford (mid)

Morpeth

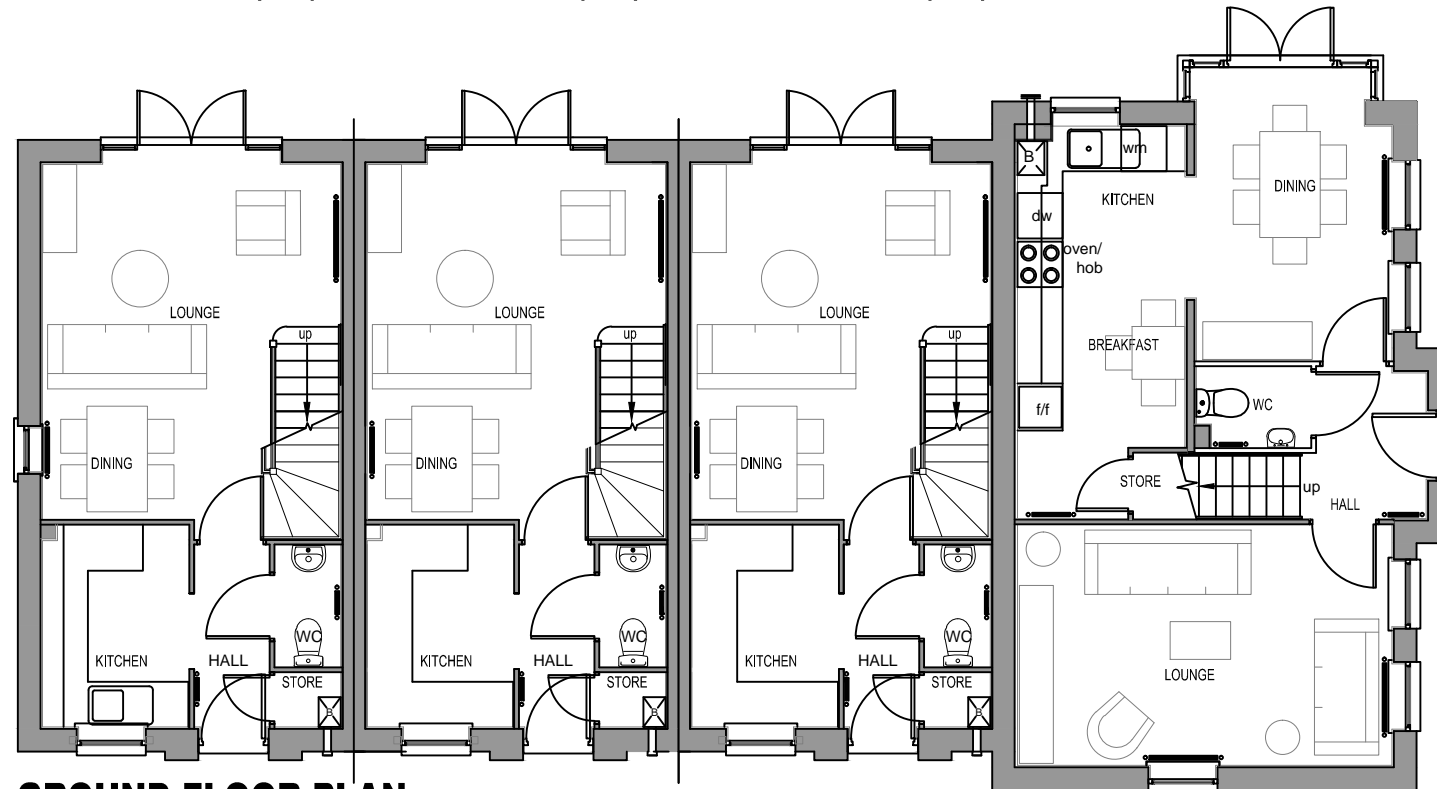

GROUND FLOOR PLAN

Ashford (end)

Ashford (mid)

Ashford (mid)

Morpeth



Drawing Number:
1525.143

Project:
Green Lane
Yarm

Date:
July 2015

Scale @ A3:
1:100

Revision:
--

Client:
Barratt & David Wilson Homes
North East

Drawing Title:
Planning Floor Plans:
Plots 130-133 & 144-147



STEN Architecture Ltd
Suite 10, Unit 3,
Benton Office Park,
Bennett Avenue,
Horbury,
Wakefield,
WF4 5RA
Telephone: 01924 669424

Web: www.sten-architecture.co.uk
Twitter: @STEN_arch
Facebook: [stenarchitectureltd](https://www.facebook.com/stenarchitectureltd)
Linkedin: Sten Architecture

