



FLOOR PLAN

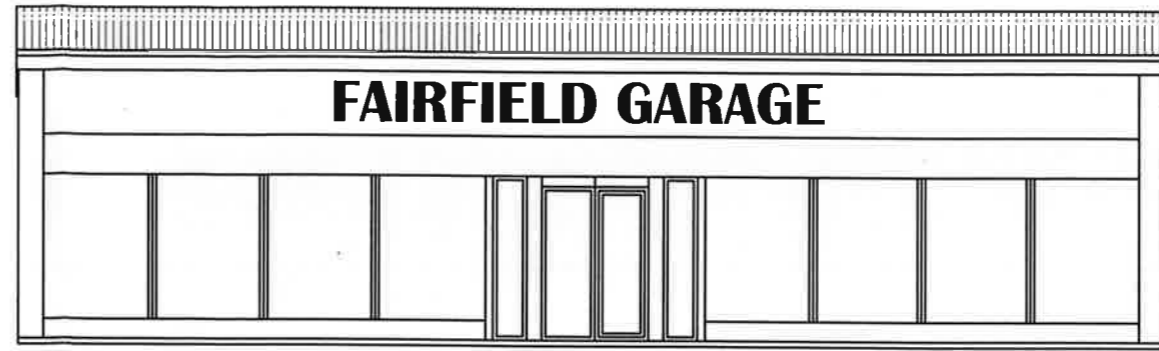


FRONT

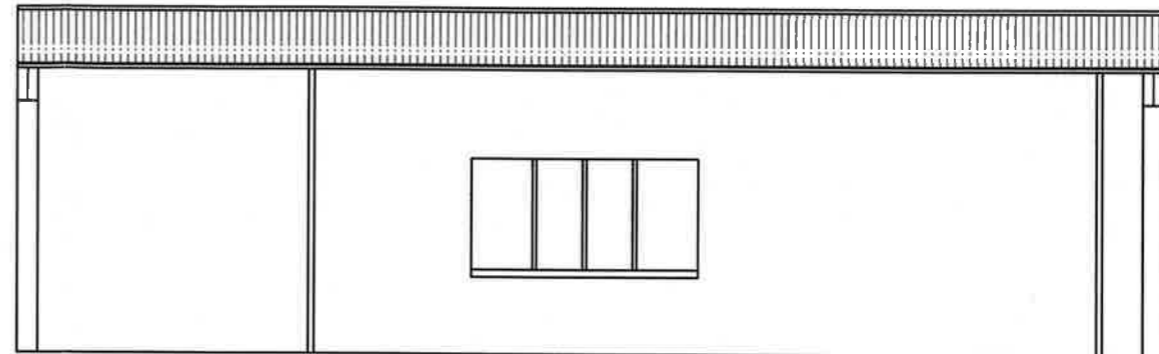


REAR

16/1029/--

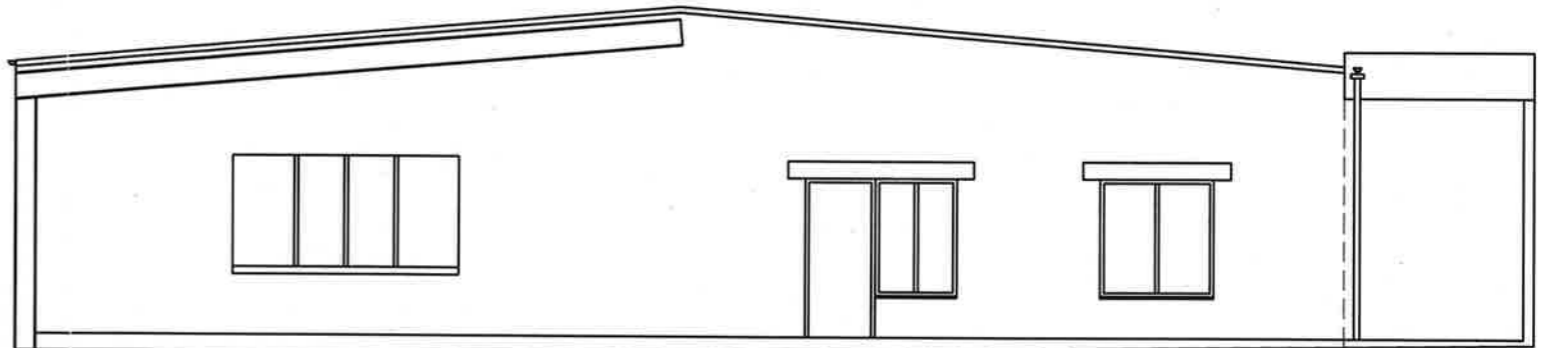

SIDE

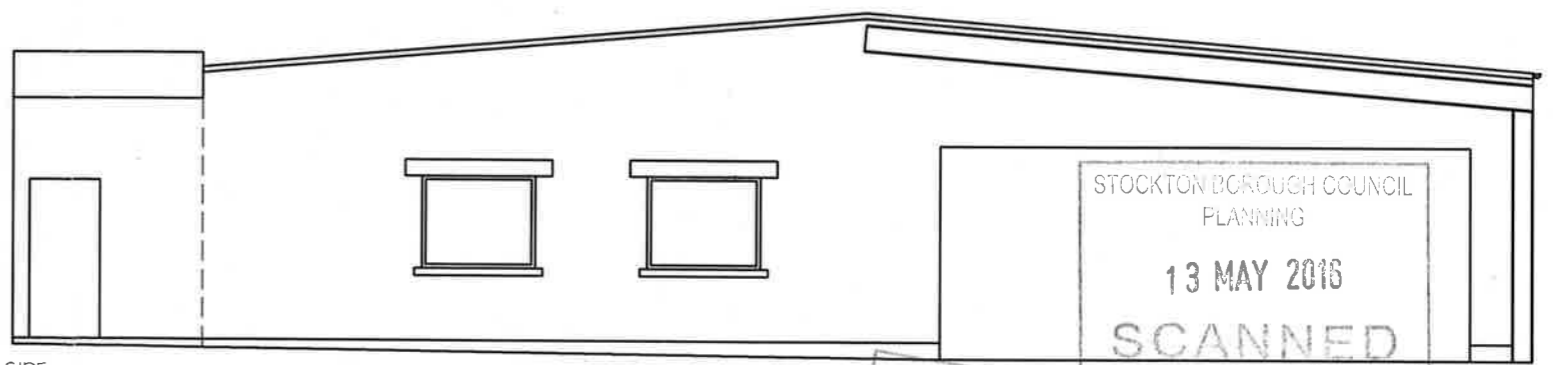

SIDE

STOCKTON BOROUGH COUNCIL  
PLANNING  
13 MAY 2016  
SCANNED

STOCKTON BOROUGH COUNCIL  
PLANNING  
13 MAY 2016  
DATE RECEIVED

Job Title	Plans for Proposed Alterations to Fairfield Garage, Stockton	
Client	Existing Elevations & Floor Plan	
Scale @ 1/1	SCALE 1:100	
Date	DATE Oct 2015	
Drawn by	DRGNO	Plan/3/-