
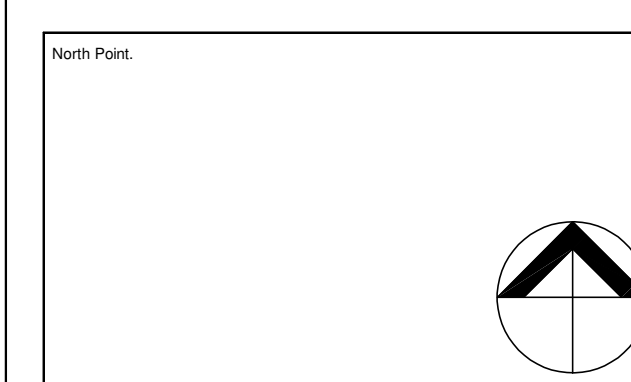


Copyright: All rights reserved.
 This drawing must not be reproduced without permission.
 The topographical survey information reproduced on this drawing is as supplied by 3rd parties (Fieldway Surveys, drawing no. A/ME/100, dated 28.07.16). EWI takes no liability for the accuracy of the information shown.

- KEY**
- Site planning application boundary
- SOFT LANDSCAPE**
- Existing tree to be retained and protected during construction
 - Semi Mature boulevard tree planting to Blair Avenue - 75% consists 'Downspiral' with root barriers as required adjacent to services.
 - Native trees
- HARD LANDSCAPE**
- Mixed native hedge
 - Beech hedge (1m high)
 - Shrub planting
 - bulb planting in grass
 - Grass
- HARD LANDSCAPE**
- Feature paving to pedestrian plaza
 - Feature paving to raised pedestrian crossing
 - General paving
 - Pedestrian grade asphalt concrete
 - Vehicular grade asphalt concrete
 - Feature kerb to pedestrian plaza
 - Standard kerb
- FURNITURE & BOUNDARIES - covered**
- Sheffield Cycle stands - covered
 - Cycle locker
 - Timber seating / bench
 - Bin
 - Steel bollards
 - Lighting column
 - In-ground uplighter
 - Existing school boundary fencing raised on tree alignment
 - 1.8 m high steel bar railing with finish
 - 1.1m high Visiral
 - 1.1m high timber post and wire temporary fencing

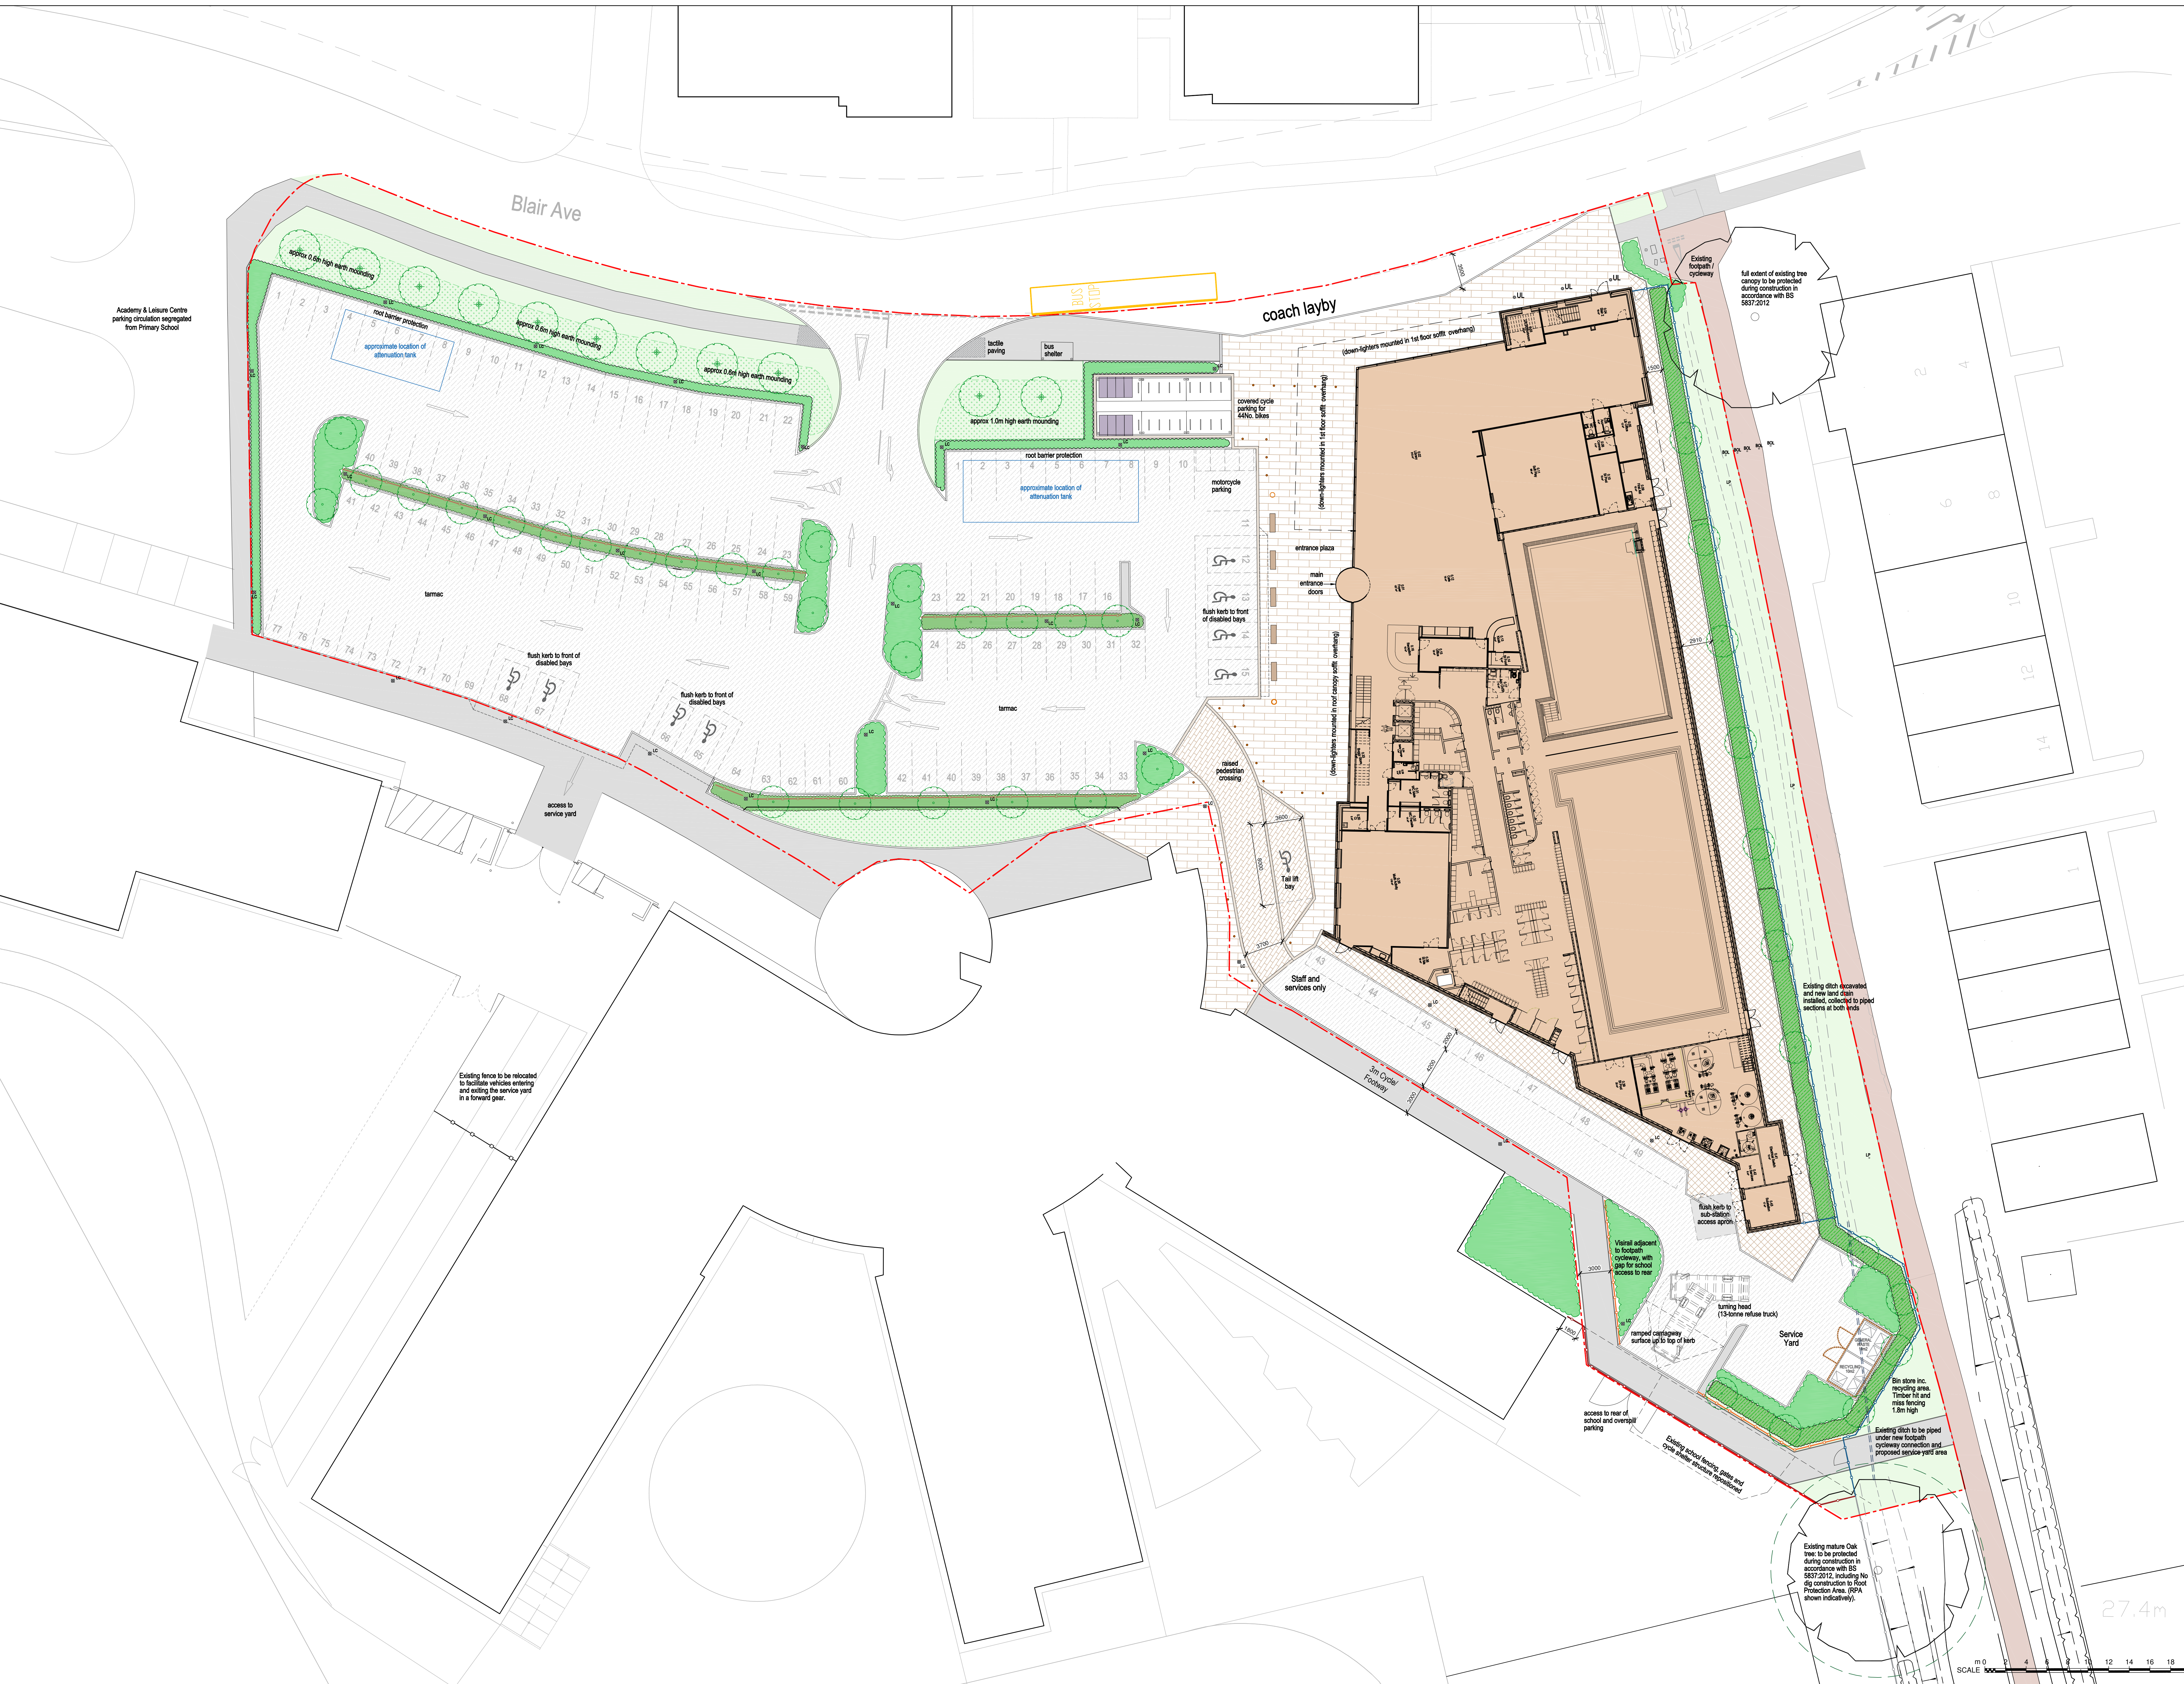

Rev. No. | Description | Date

1	Issue for planning	12.15.16
2	Issue for planning	12.15.16
EWI
 Ellis Williams
 Architects

Wellfield, Chester Road
 Preston Brook W.A.T. 88A
 T: +44 1928 752 200
 F: +44 1928 756 903

Ingleby Barwick Multi-Activity Leisure Facility
 Landscape Masterplan

PLANNING

2193 AG(90) 01 G