




NOTES

 


 Demolition

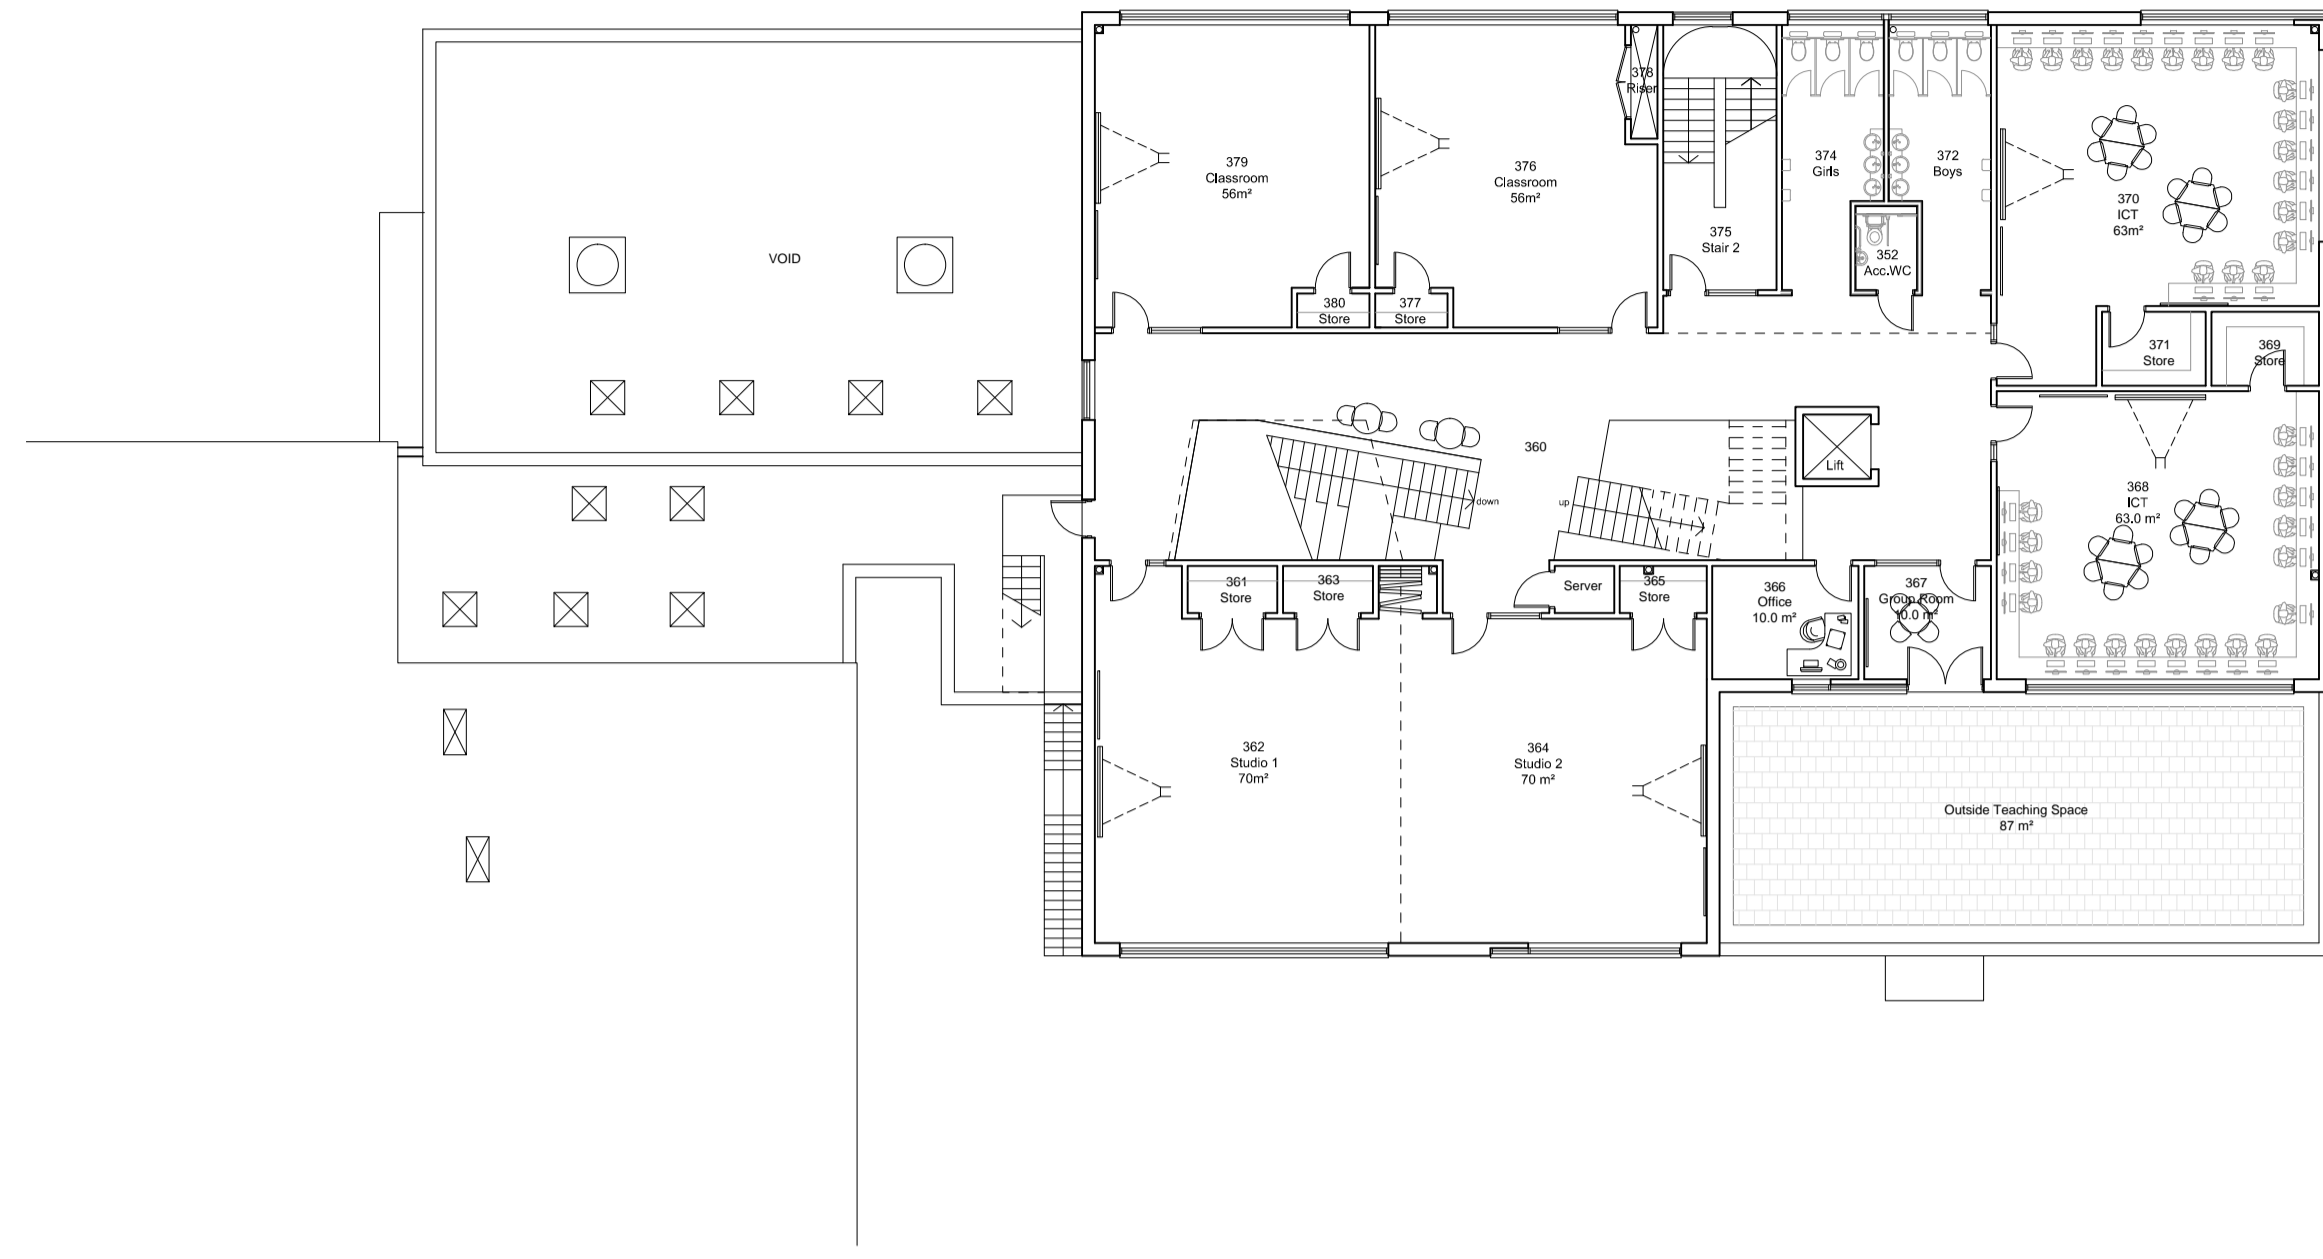


Proposed First Floor Plan
(1:200)

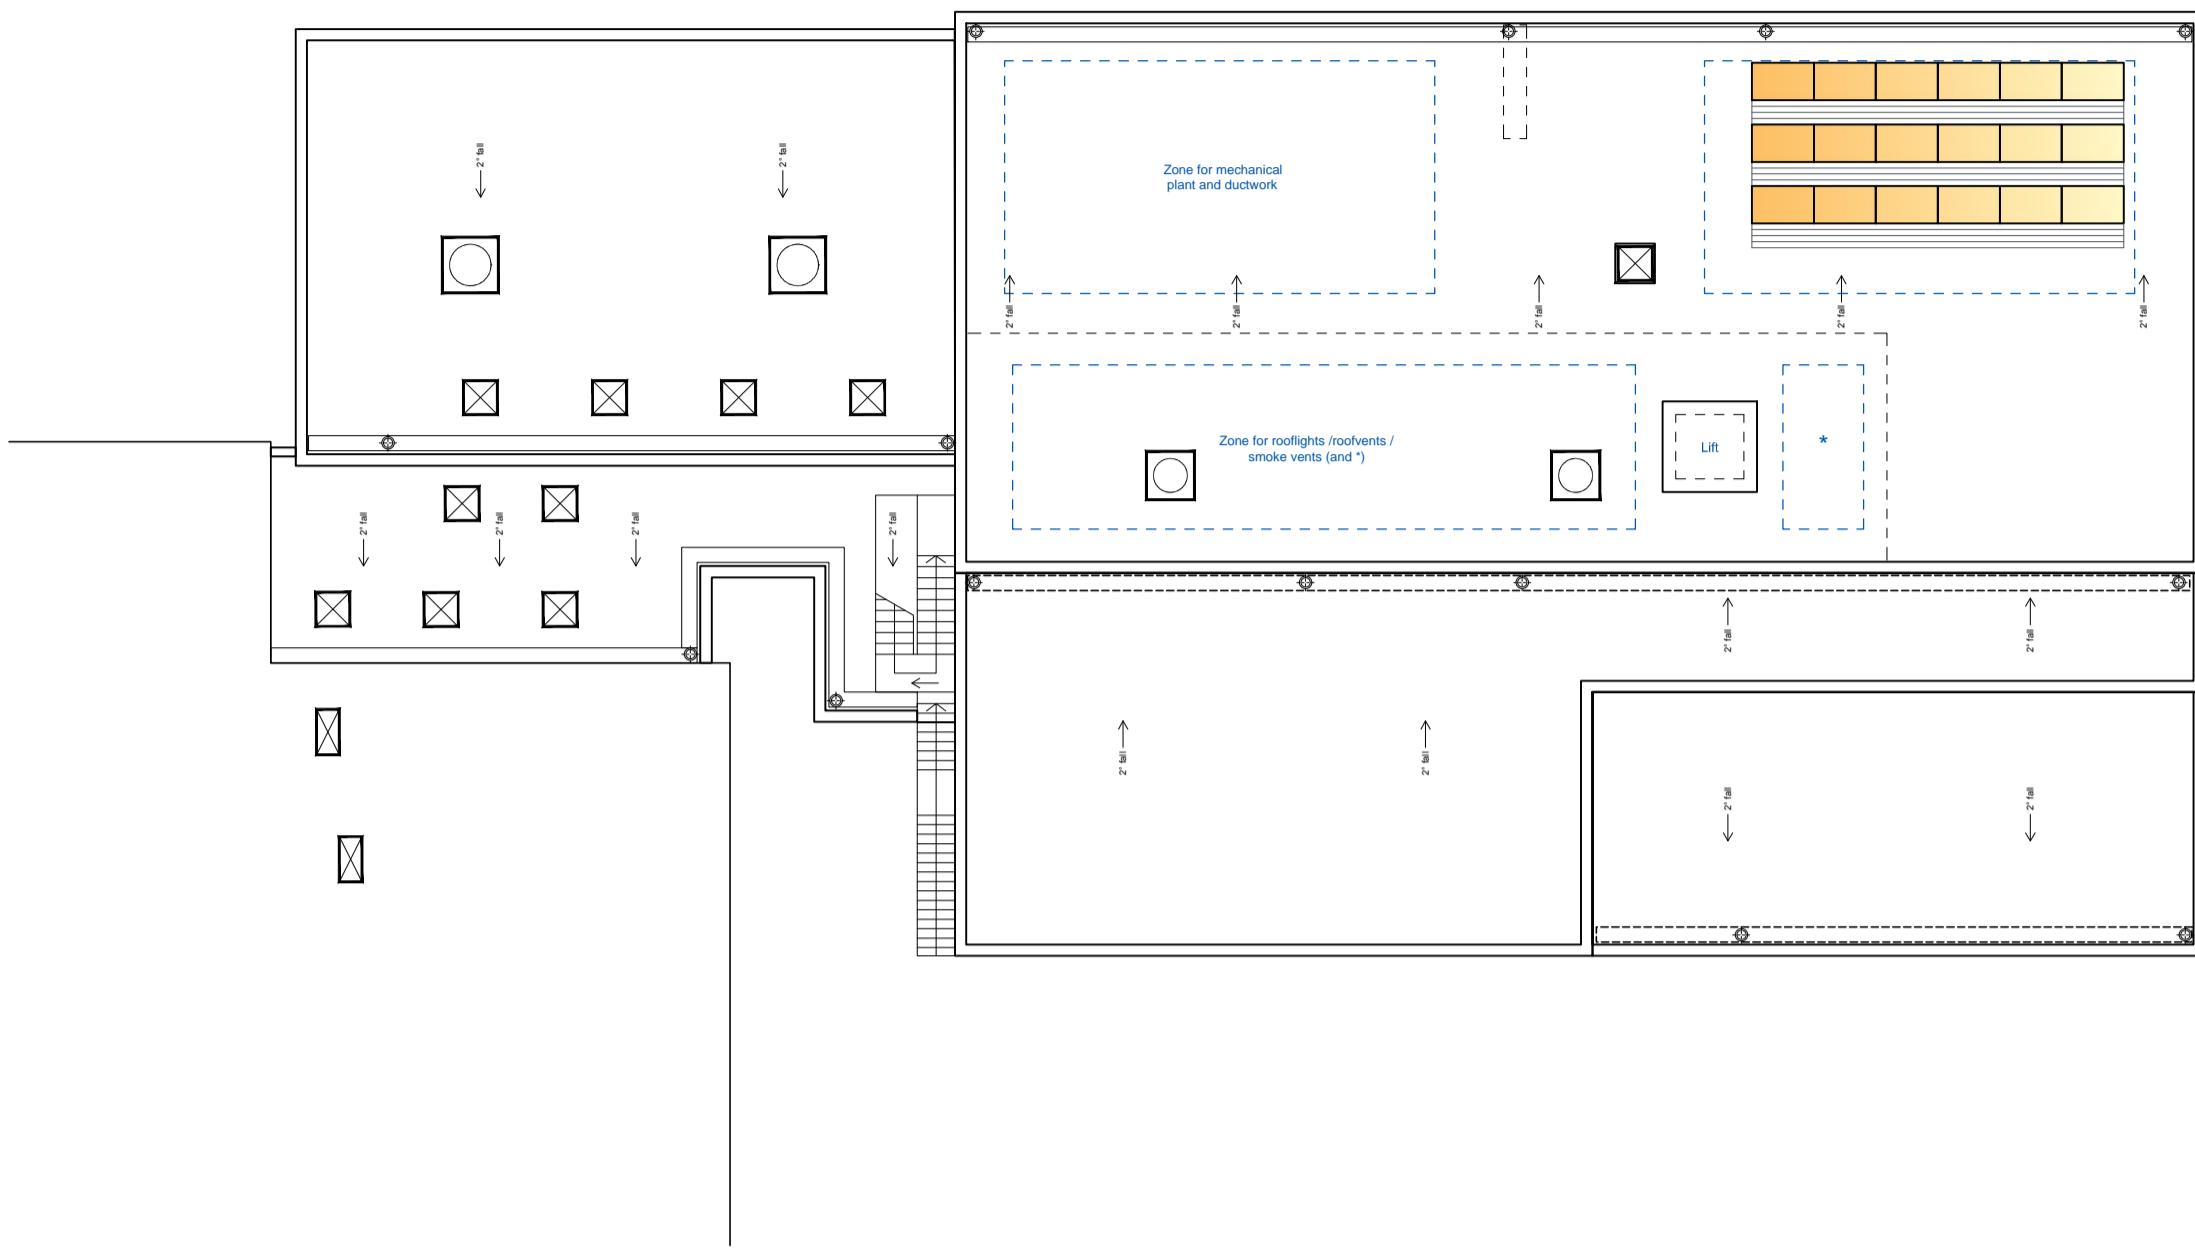

Proposed Roof Plan
(1:200)

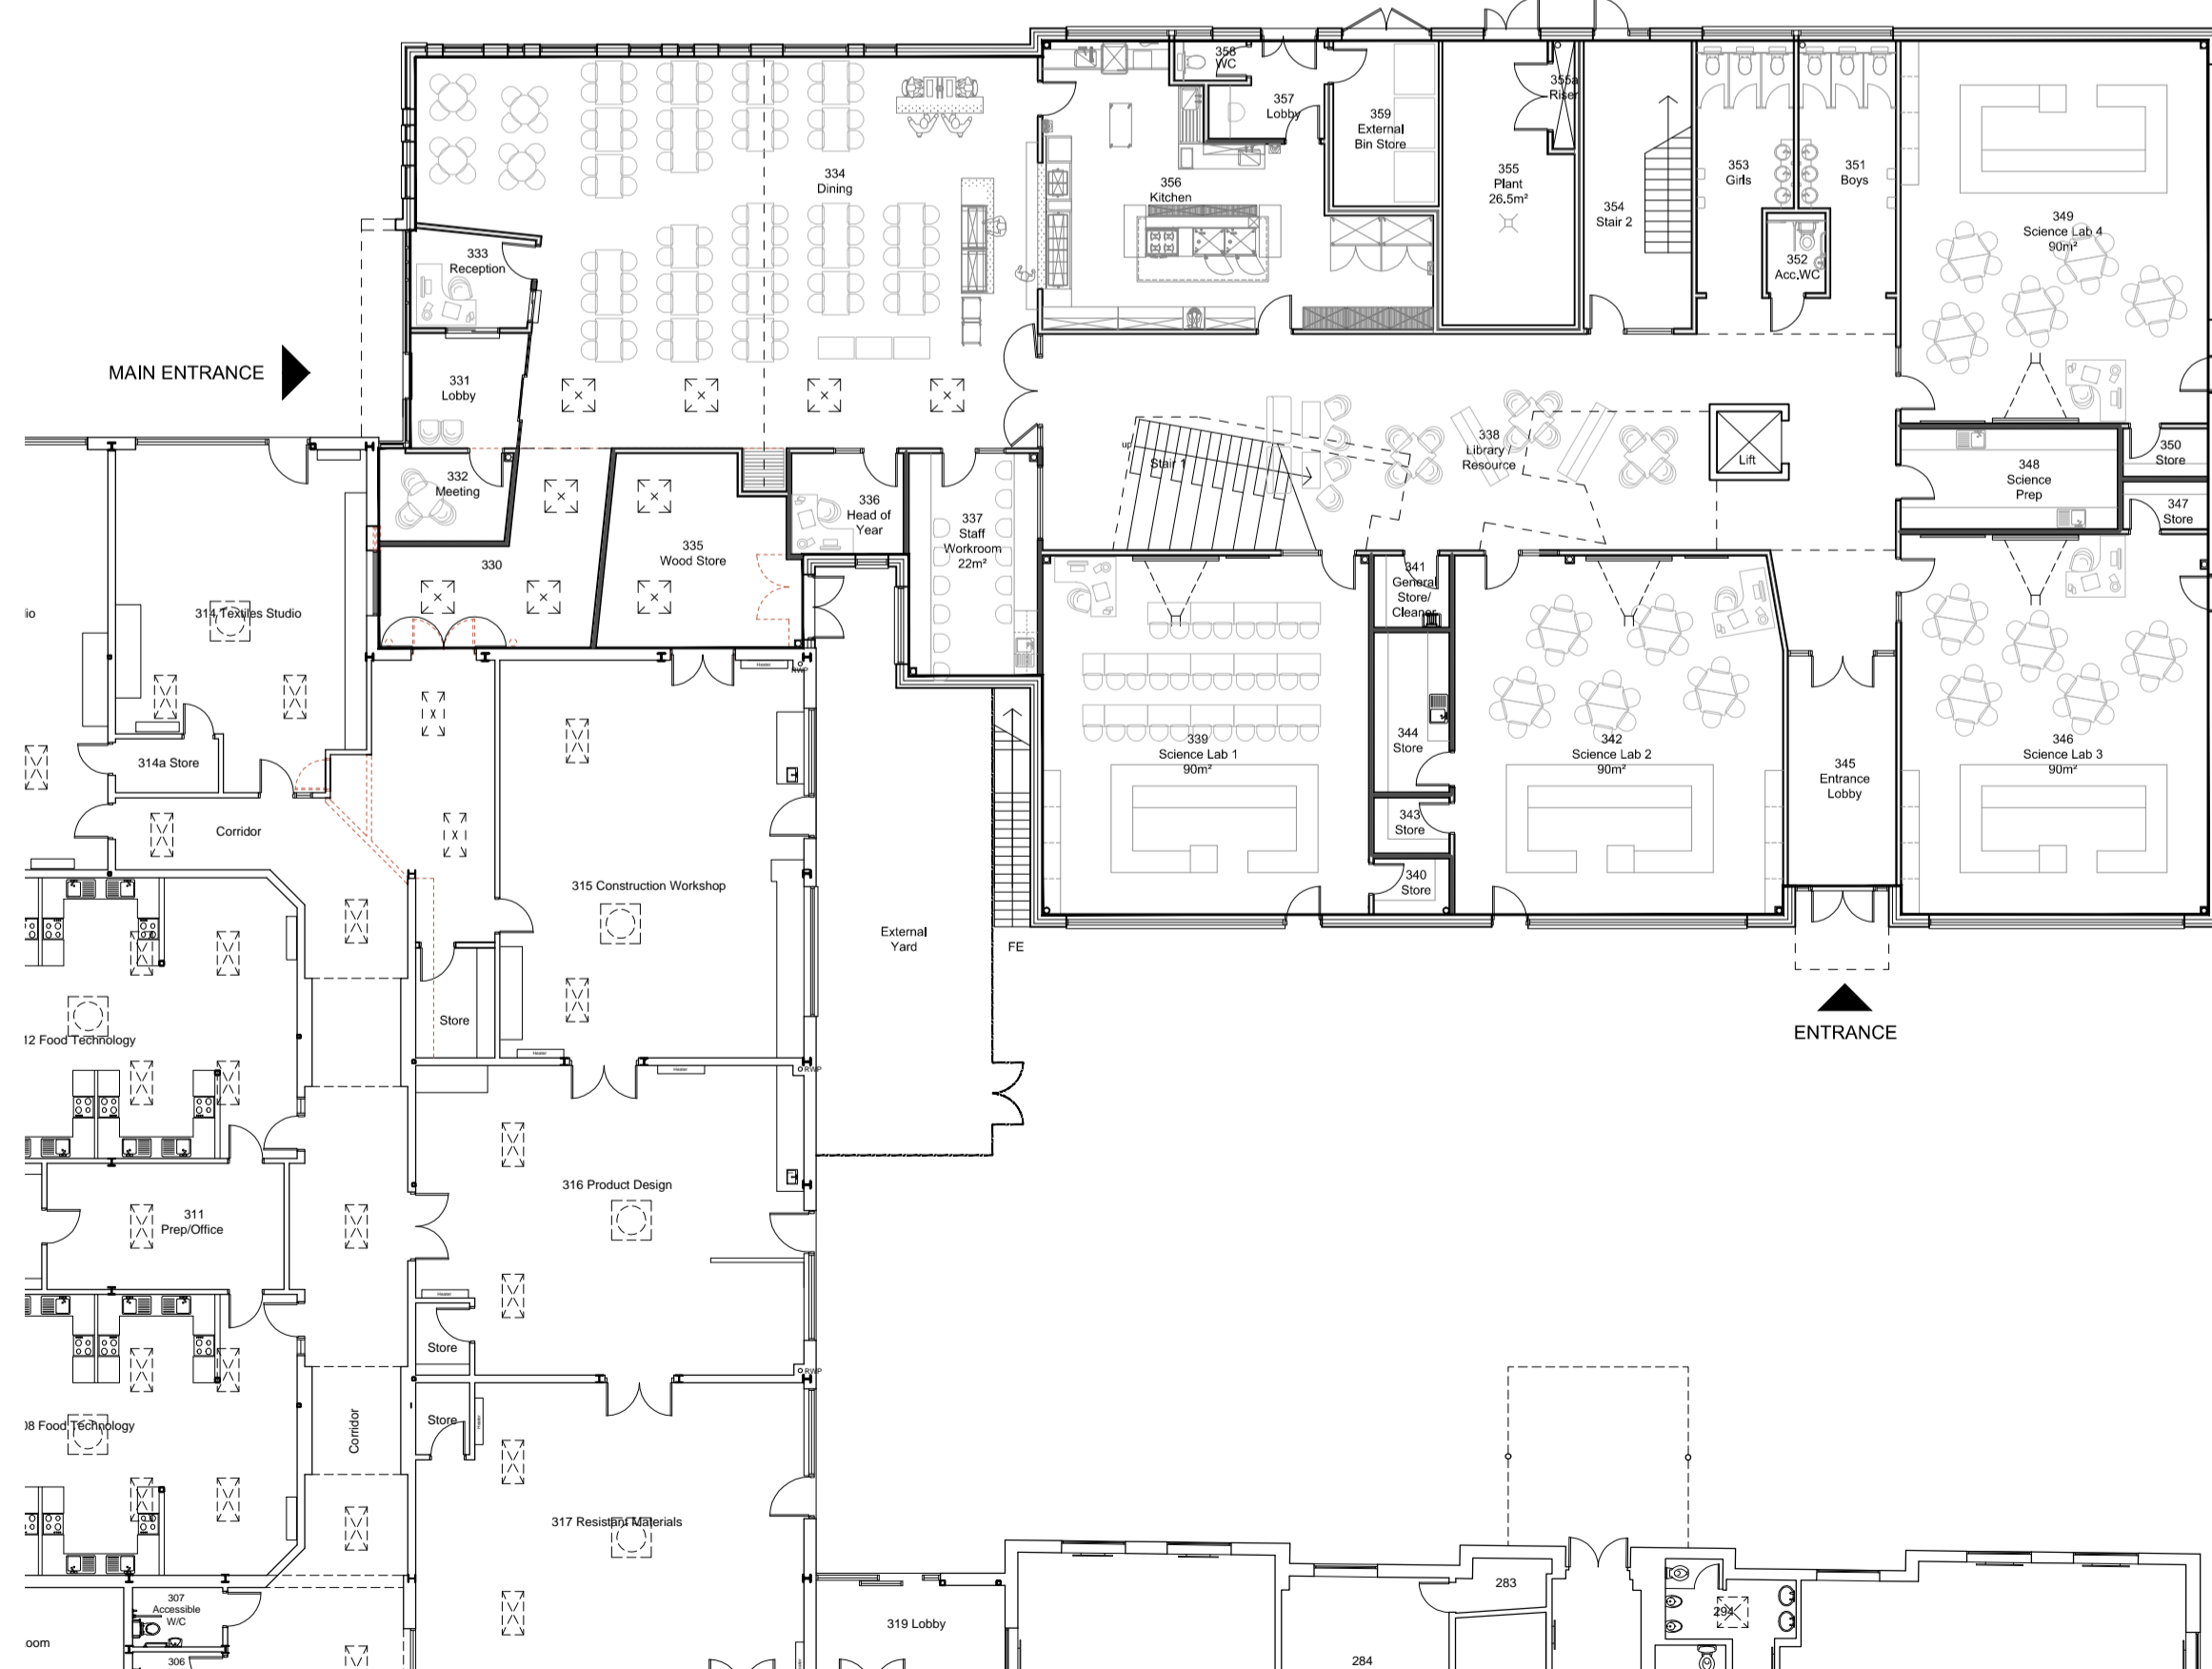

Proposed Ground Floor Plan
(1:200)

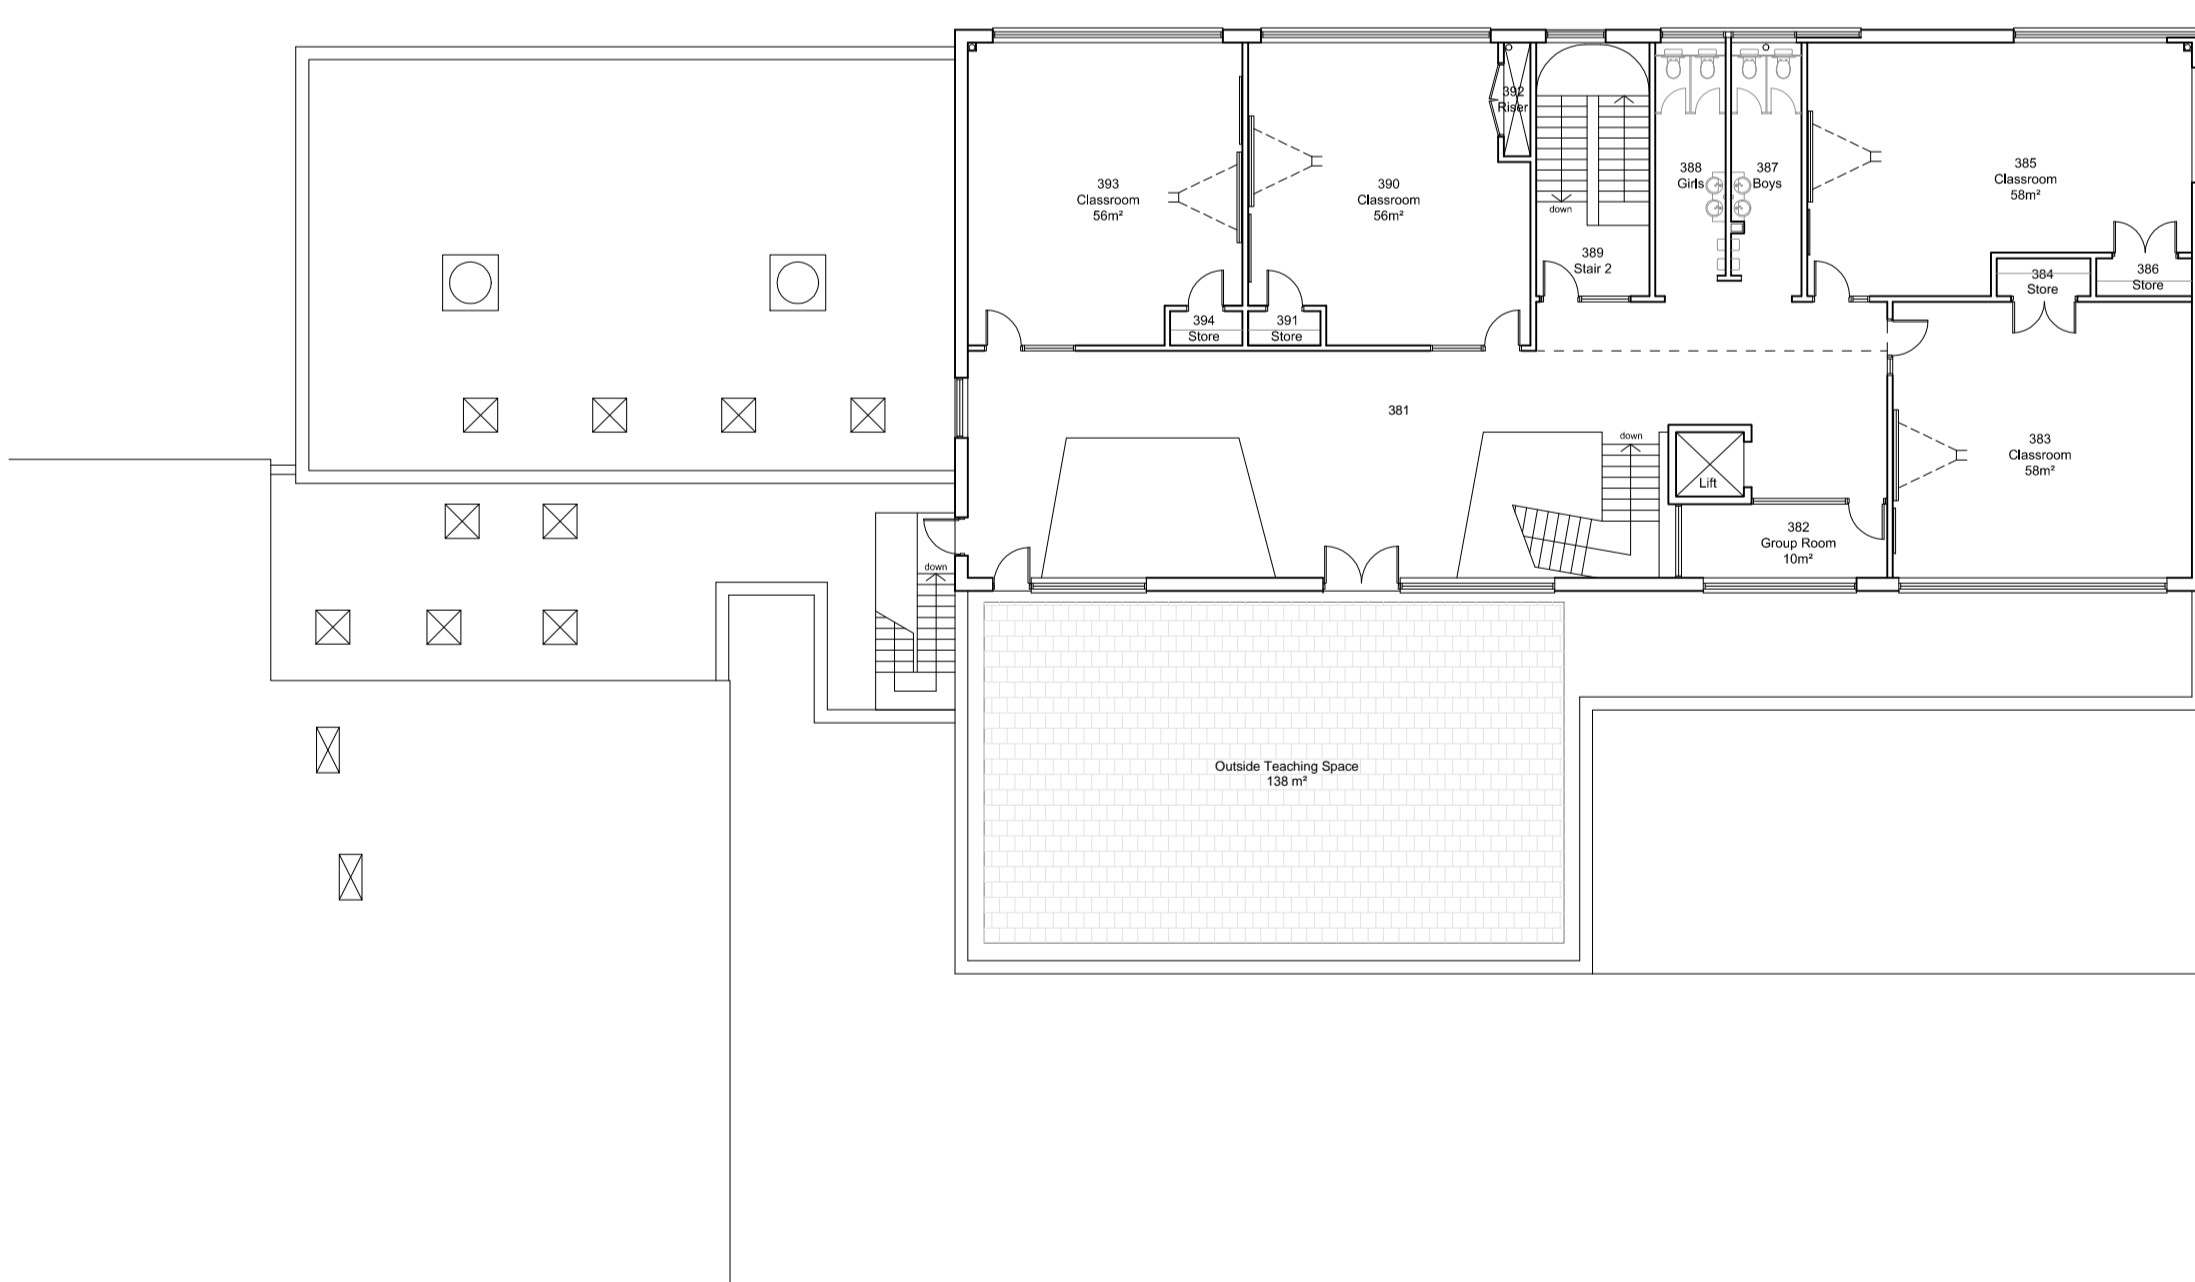

Proposed Second Floor Plan
(1:200)

Rev	Description	Drn	Chk	Date
Drawing Status	PRELIMINARY <input type="checkbox"/> APPROVAL <input checked="" type="checkbox"/>			
	INFORMATION <input type="checkbox"/> TENDER <input type="checkbox"/> CONSTRUCTION <input type="checkbox"/>			



Economic Growth & Development Services
Director of Economic Growth & Development
Richard McCuckin B.Eng., C.Eng., F.I.C.E.
P.O. Box 229, Kingway House, Billingham, TS23 2YL
Tel: 01642 293939, email: egs@stockton.gov.uk

Project
Northfield School & Sports College
Thames Road, Billingham
Year 7 School

Content
Proposed Plans

Date	July 2017	Drng No.	A10787 - 106
Drawn	DA	Checked	Rev
		Scales @ A1	1:200