


REV	DATE
-----	------

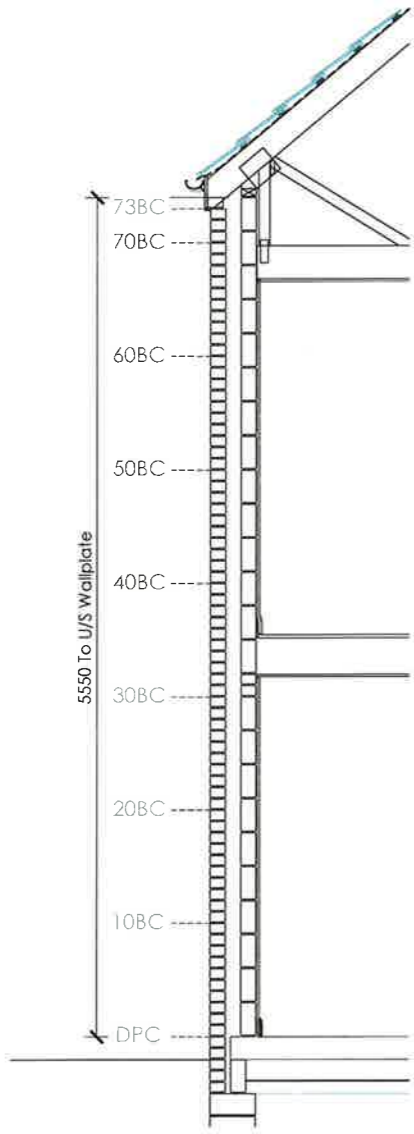

Front Elevation

STOCKTON BOROUGH COUNCIL
PLANNING
28 JUN 2017
DATE RECEIVED

17/1704/ --

CLIENT
Bellway
BELLWAY plc
Seaton Burn House, Dudley Lane, Seaton Burn
Newcastle-upon-Tyne, NE13 6BE
Tel: 0191 2170717 Fax: 0191 236230
www.bellway.co.uk

PROJECT
INGLEBY BARWICK
STOCKTON-ON-TEES

DRAWING TITLE
Oak (4b det)
Front Elevation

1327 ft2

Drawn MC	Date March 17	Scale 1:50@A3
Job No 0000	Drawing No IB/1327/std/25/01	Revision -
Dwg Status CONSTRUCTION		

1327 Oak.dwg