



REV	DATE
-----	------

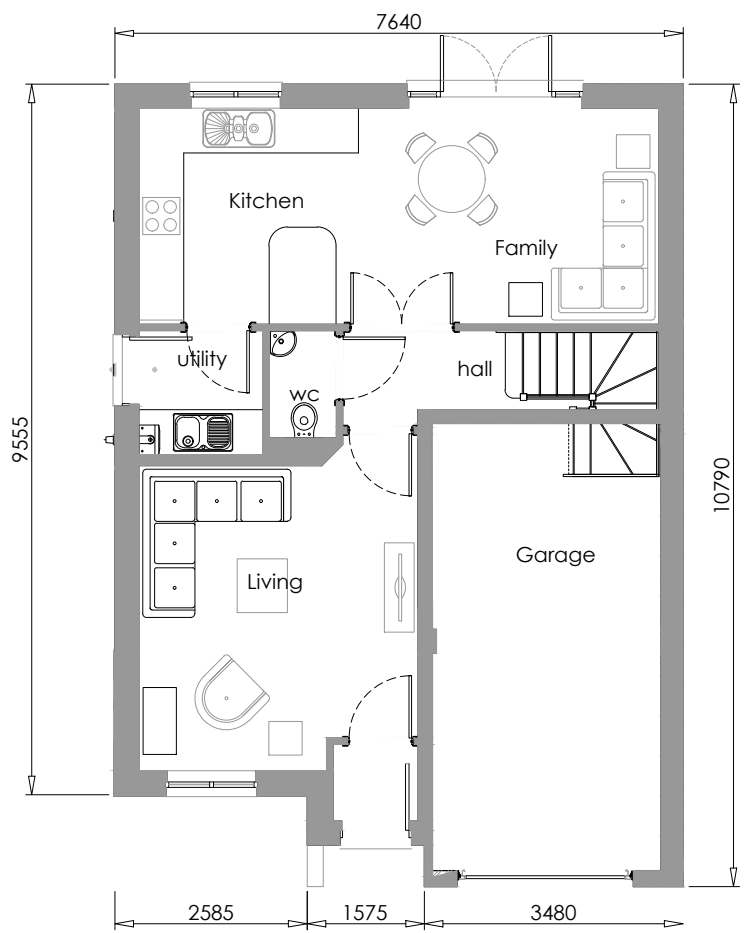

ground floor

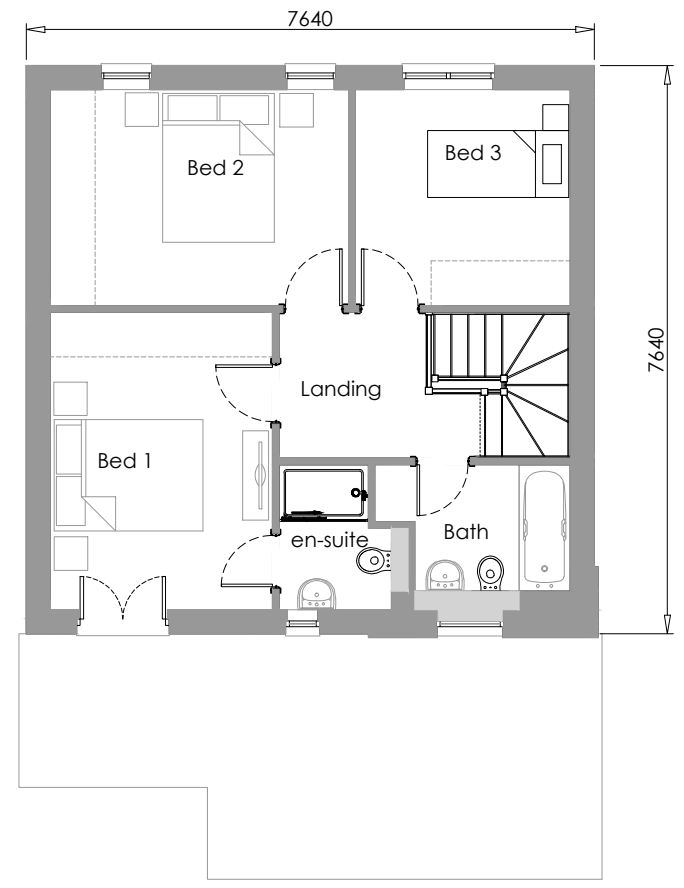

first floor

CLIENT  
**Bellway**  
 BELLWAY plc  
 Seaton Burn House, Dudley Lane, Seaton Burn  
 Newcastle-upon-Tyne, NE13 6BE  
 Tel: 0191 2170717 Fax: 0191 236230  
 www.bellway.co.uk

PROJECT  
**INGLEBY BARWICK  
 STOCKTON-ON-TEES**

DRAWING TITLE  
**Peony (3b det )  
 Planning - Floor Plans**  
 1057ft2

Drawn JR	Date 31/05/16	Scale 1:50@A3
Job No 0000	Drawing No IB/1057/std/00/001	Revision -
Dwg Status <b>PLANNING</b>		

1057 Peony.dwg