



ground floor plan

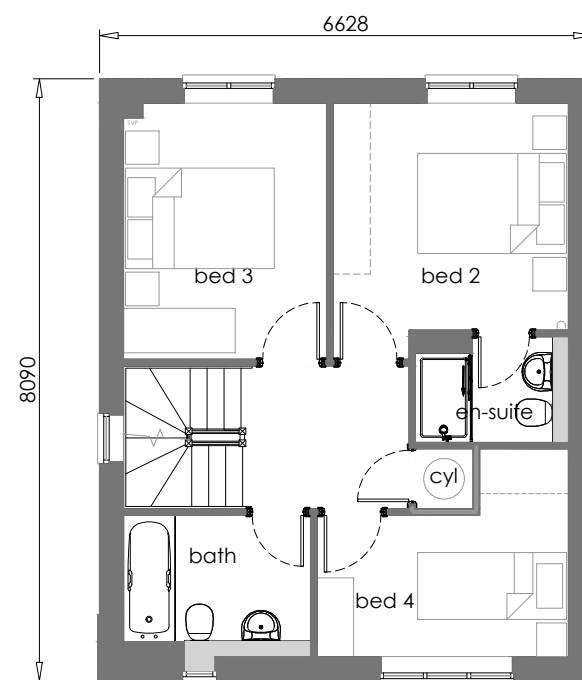

first floor plan

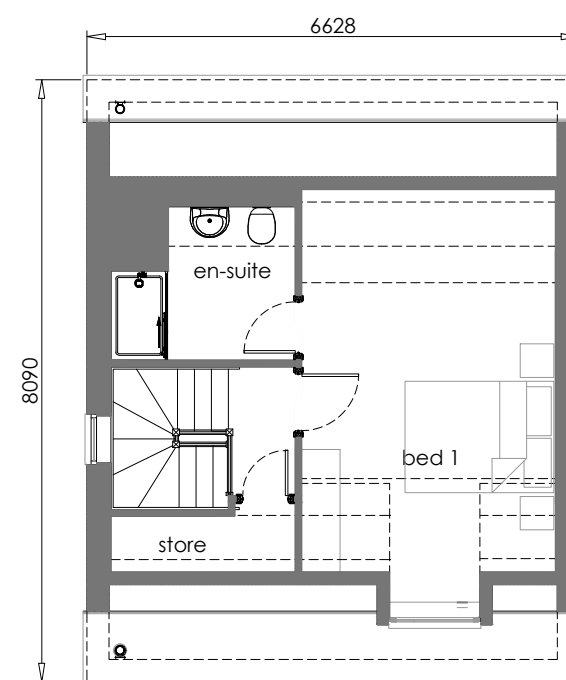

second floor plan

CLIENT

Bellway
BELLWAY plc

Seaton Burn House, Dudley Lane, Seaton Burn
Newcastle-upon-Tyne, NE13 6BE
Tel: 0191 2170717 Fax: 0191 236230
www.bellway.co.uk

PROJECT

**INGLEBY BARWICK
STOCKTON-ON-TEES**

DRAWING TITLE

**Oak (4b det)
Planning - Floor Plans**

1327 ft2

Drawn BLK	Date 31/03/16	Scale 1:100@A3
Job No 0000	Drawing No IB/1327/std/00/001	Revision -
Dwg Status PLANNING		

1327 Oak.dwg