

DRAWING NOTES

This drawing and the details herein are the copyright of MBH Design Studio Ltd. and must not be reproduced, stored in a retrieval system or transmitted in any form or by any means, without prior written consent.

Do not scale from this drawing.


Any errors or omissions are to be reported to the architect immediately.

All drawings are to be read in conjunction with the Structural Engineer's drawings and all related facilities and other consultant's information.

NOTE

The Contractor to note that this drawing is to be based on accurate measured survey information and must be checked for accuracy on site. Information is provided for the Client's information.

Any discrepancies are to be reported to the architect immediately.

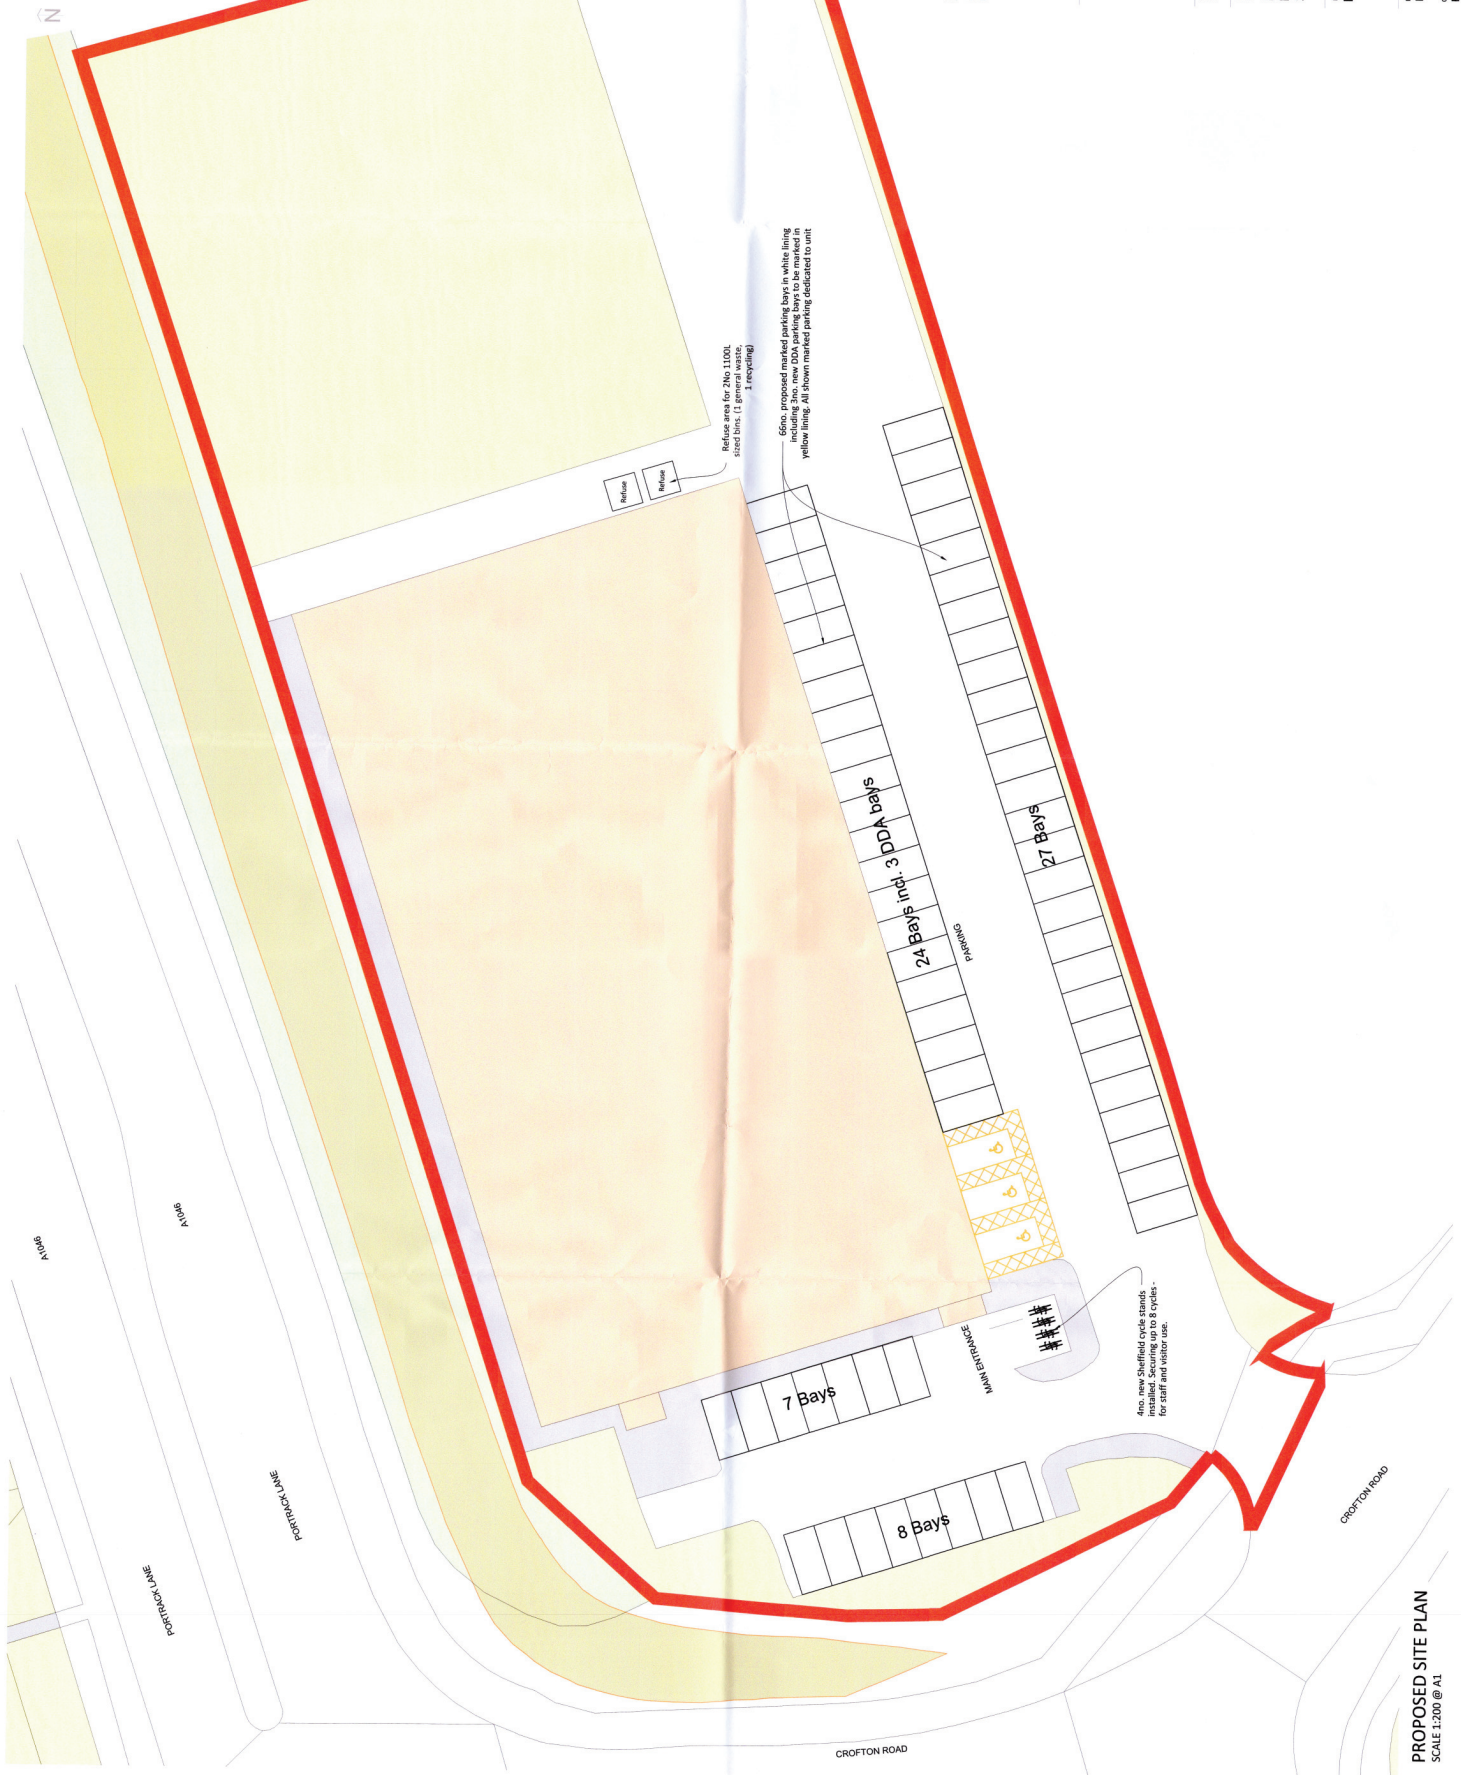

Refuse area for 2 No. 1100L steel bins. (1 general waste, 1 recycling)

60no. proposed marked parking bays in white lining including 2no. new DDA parking bays to be marked in yellow lining. All shown marked parking dedicated to unit.

4no. new Sheffield cycle stands installed. Seccuring up to 8 cycles for staff and visitor use.



PLANNING



STOCKTON
MBH Design Studio Ltd. 2017-2022
www.mbhstudio.com E: 01302 31272 M: 07918 31540

CLIENT: **TEAMSPORT**
DATE RECEIVED:

PROJECT:
**TEAMSPORT MIDDLESBROUGH
PORTRACK LANE
PORTRACK INDUSTRIAL ESTATE,
STOCKTON ON TEES**

DRAWING TITLE:
PROPOSED SITE PLAN

DRAWN BY	MS	DATE	29/12/2017	SCALE	1:200	PAPER SIZE	A1
CHECKED BY	RM	DRAWING NUMBER	13340-PL-002	REV.	-		