
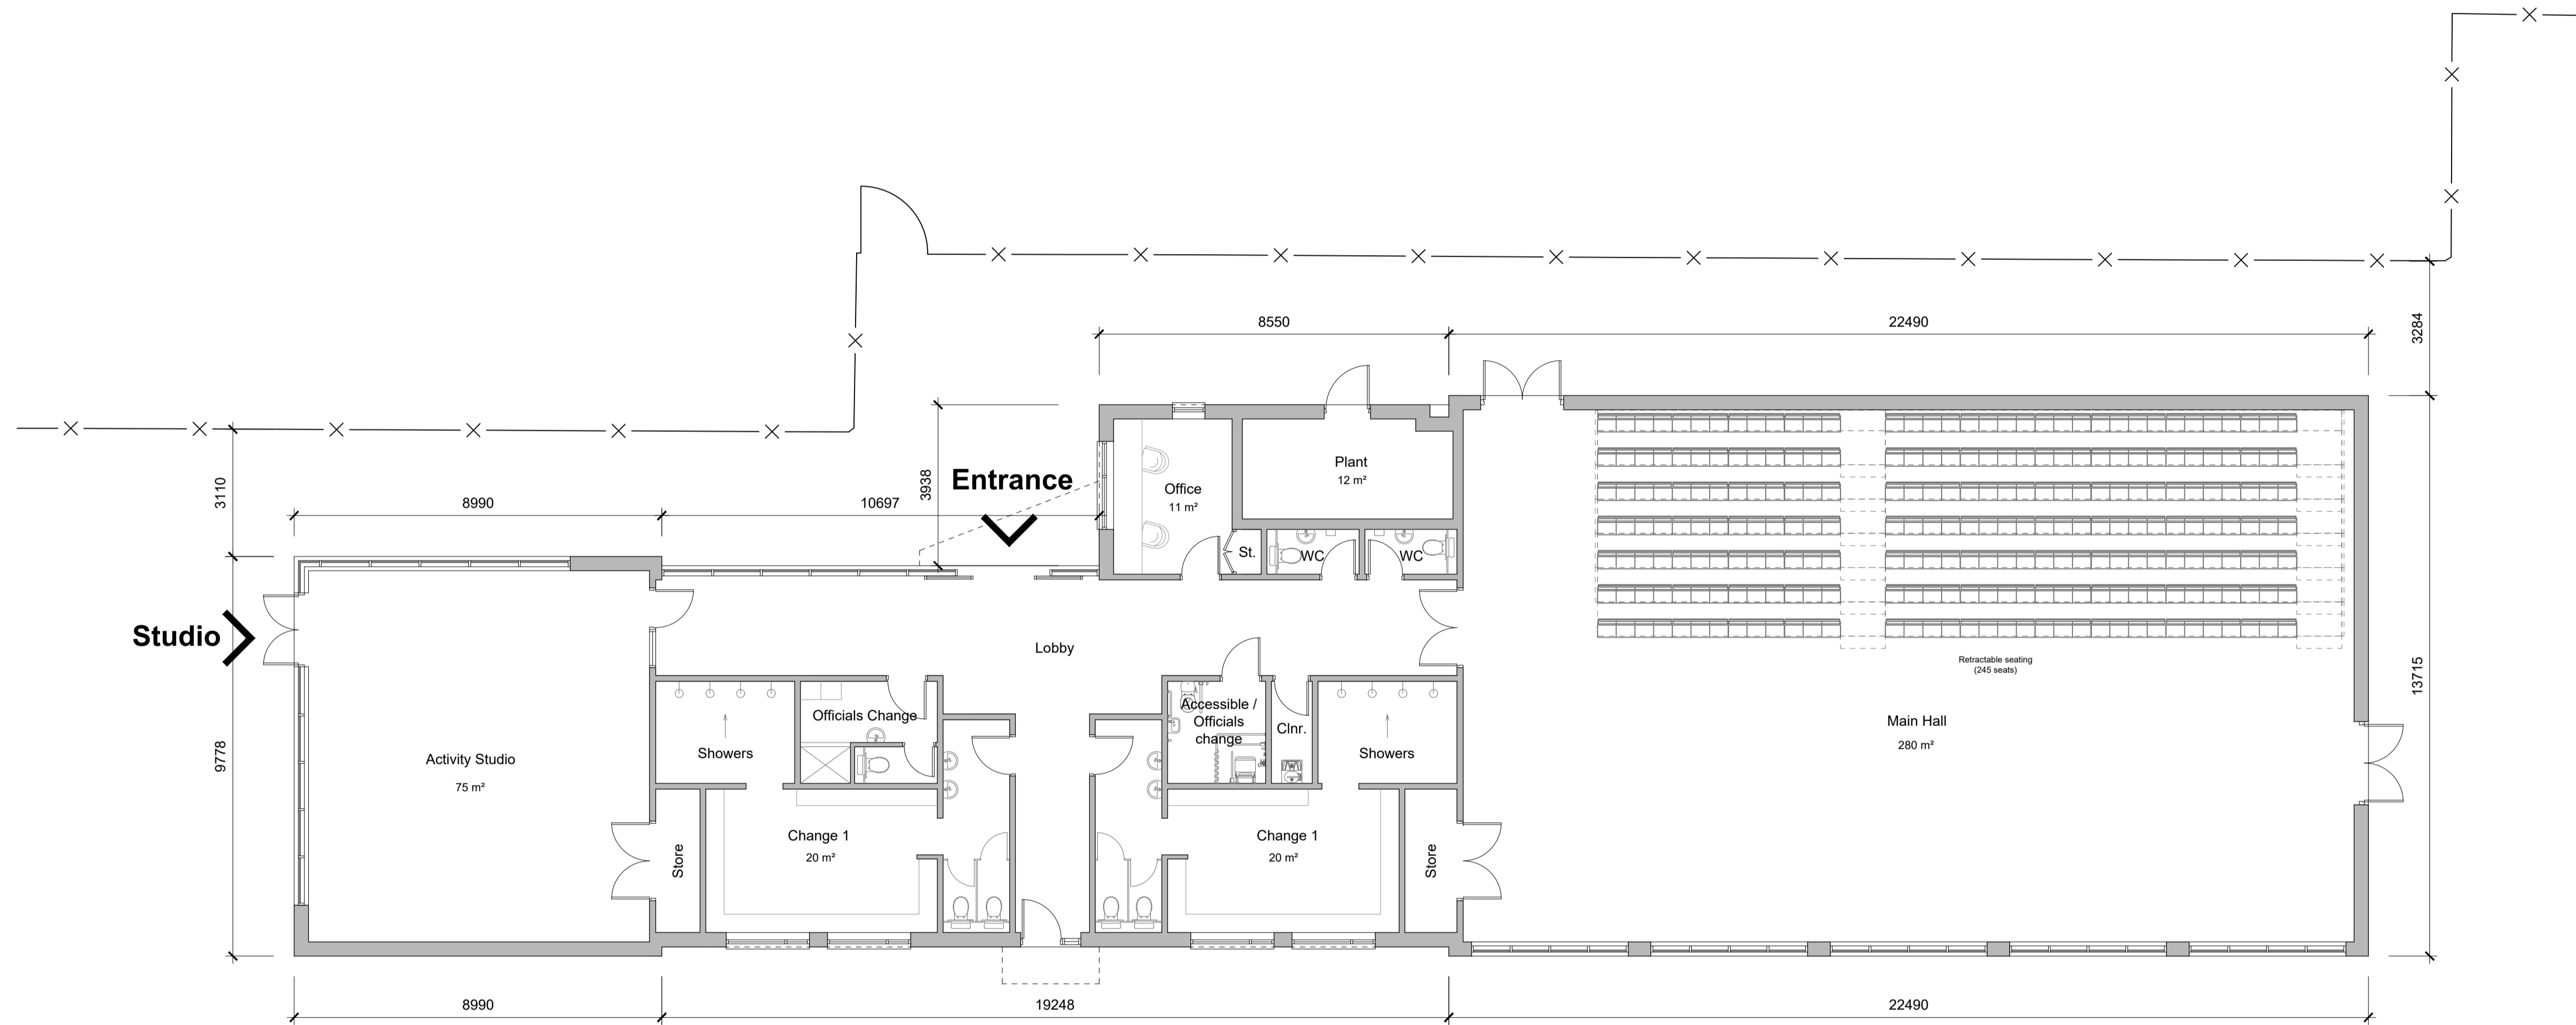



NOTES

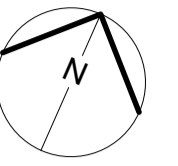

Rev	Description	Dn	Chk	Date
Drawing Status: PRELIMINARY <input type="checkbox"/> APPROVAL <input checked="" type="checkbox"/> INFORMATION <input type="checkbox"/> TENDER <input type="checkbox"/> CONSTRUCTION <input type="checkbox"/>				
 Stockton-on-Tees BOROUGH COUNCIL Big plans, bright future				
Economic Growth & Development Services Director of Economic Growth & Development Richard McGuckin B.Eng., C.Eng., F.I.C.E. P.O. Box 229, Kingway House, Billingham, TS23 2YL Tel: 01842 393939, email: egds@stockton.gov.uk				
Project: Conyers School Green Lane, Stockton-on-Tees New Hall				
Content: Proposed Floor Plan				
Date		Dwg No.		
July 2018		A10728 - 105		
Drawn	Checked	Scales @ A1		Rev
DA	MS	1:100		-