

PROJECT:
HOLLYBUSH FARM
THORNABY ROAD
STOCKTON ON TEES

DRAWING:
PROPOSED SITE PLAN

Elder Lester McGregor
Chartered Architects




Reeds Mill Alias Wynd Yarm TS15 9AD
 tel: 01642 782211 fax: 01642 790123
 e-mail: info@elderlester.co.uk web site: www.elderlester.co.uk

1956
ELDERLESTER
 MCGREGOR
 ARCHITECTS


SCALE: 1/1000 @ A3
 PROJECT DIRECTOR: I M MCGREGOR
 DATE FIRST PLOTTED: 02/06/2016
 DATE LAST PLOTTED: 15/03/2018

DRAWING NO.:


1613/SK01N

 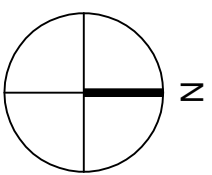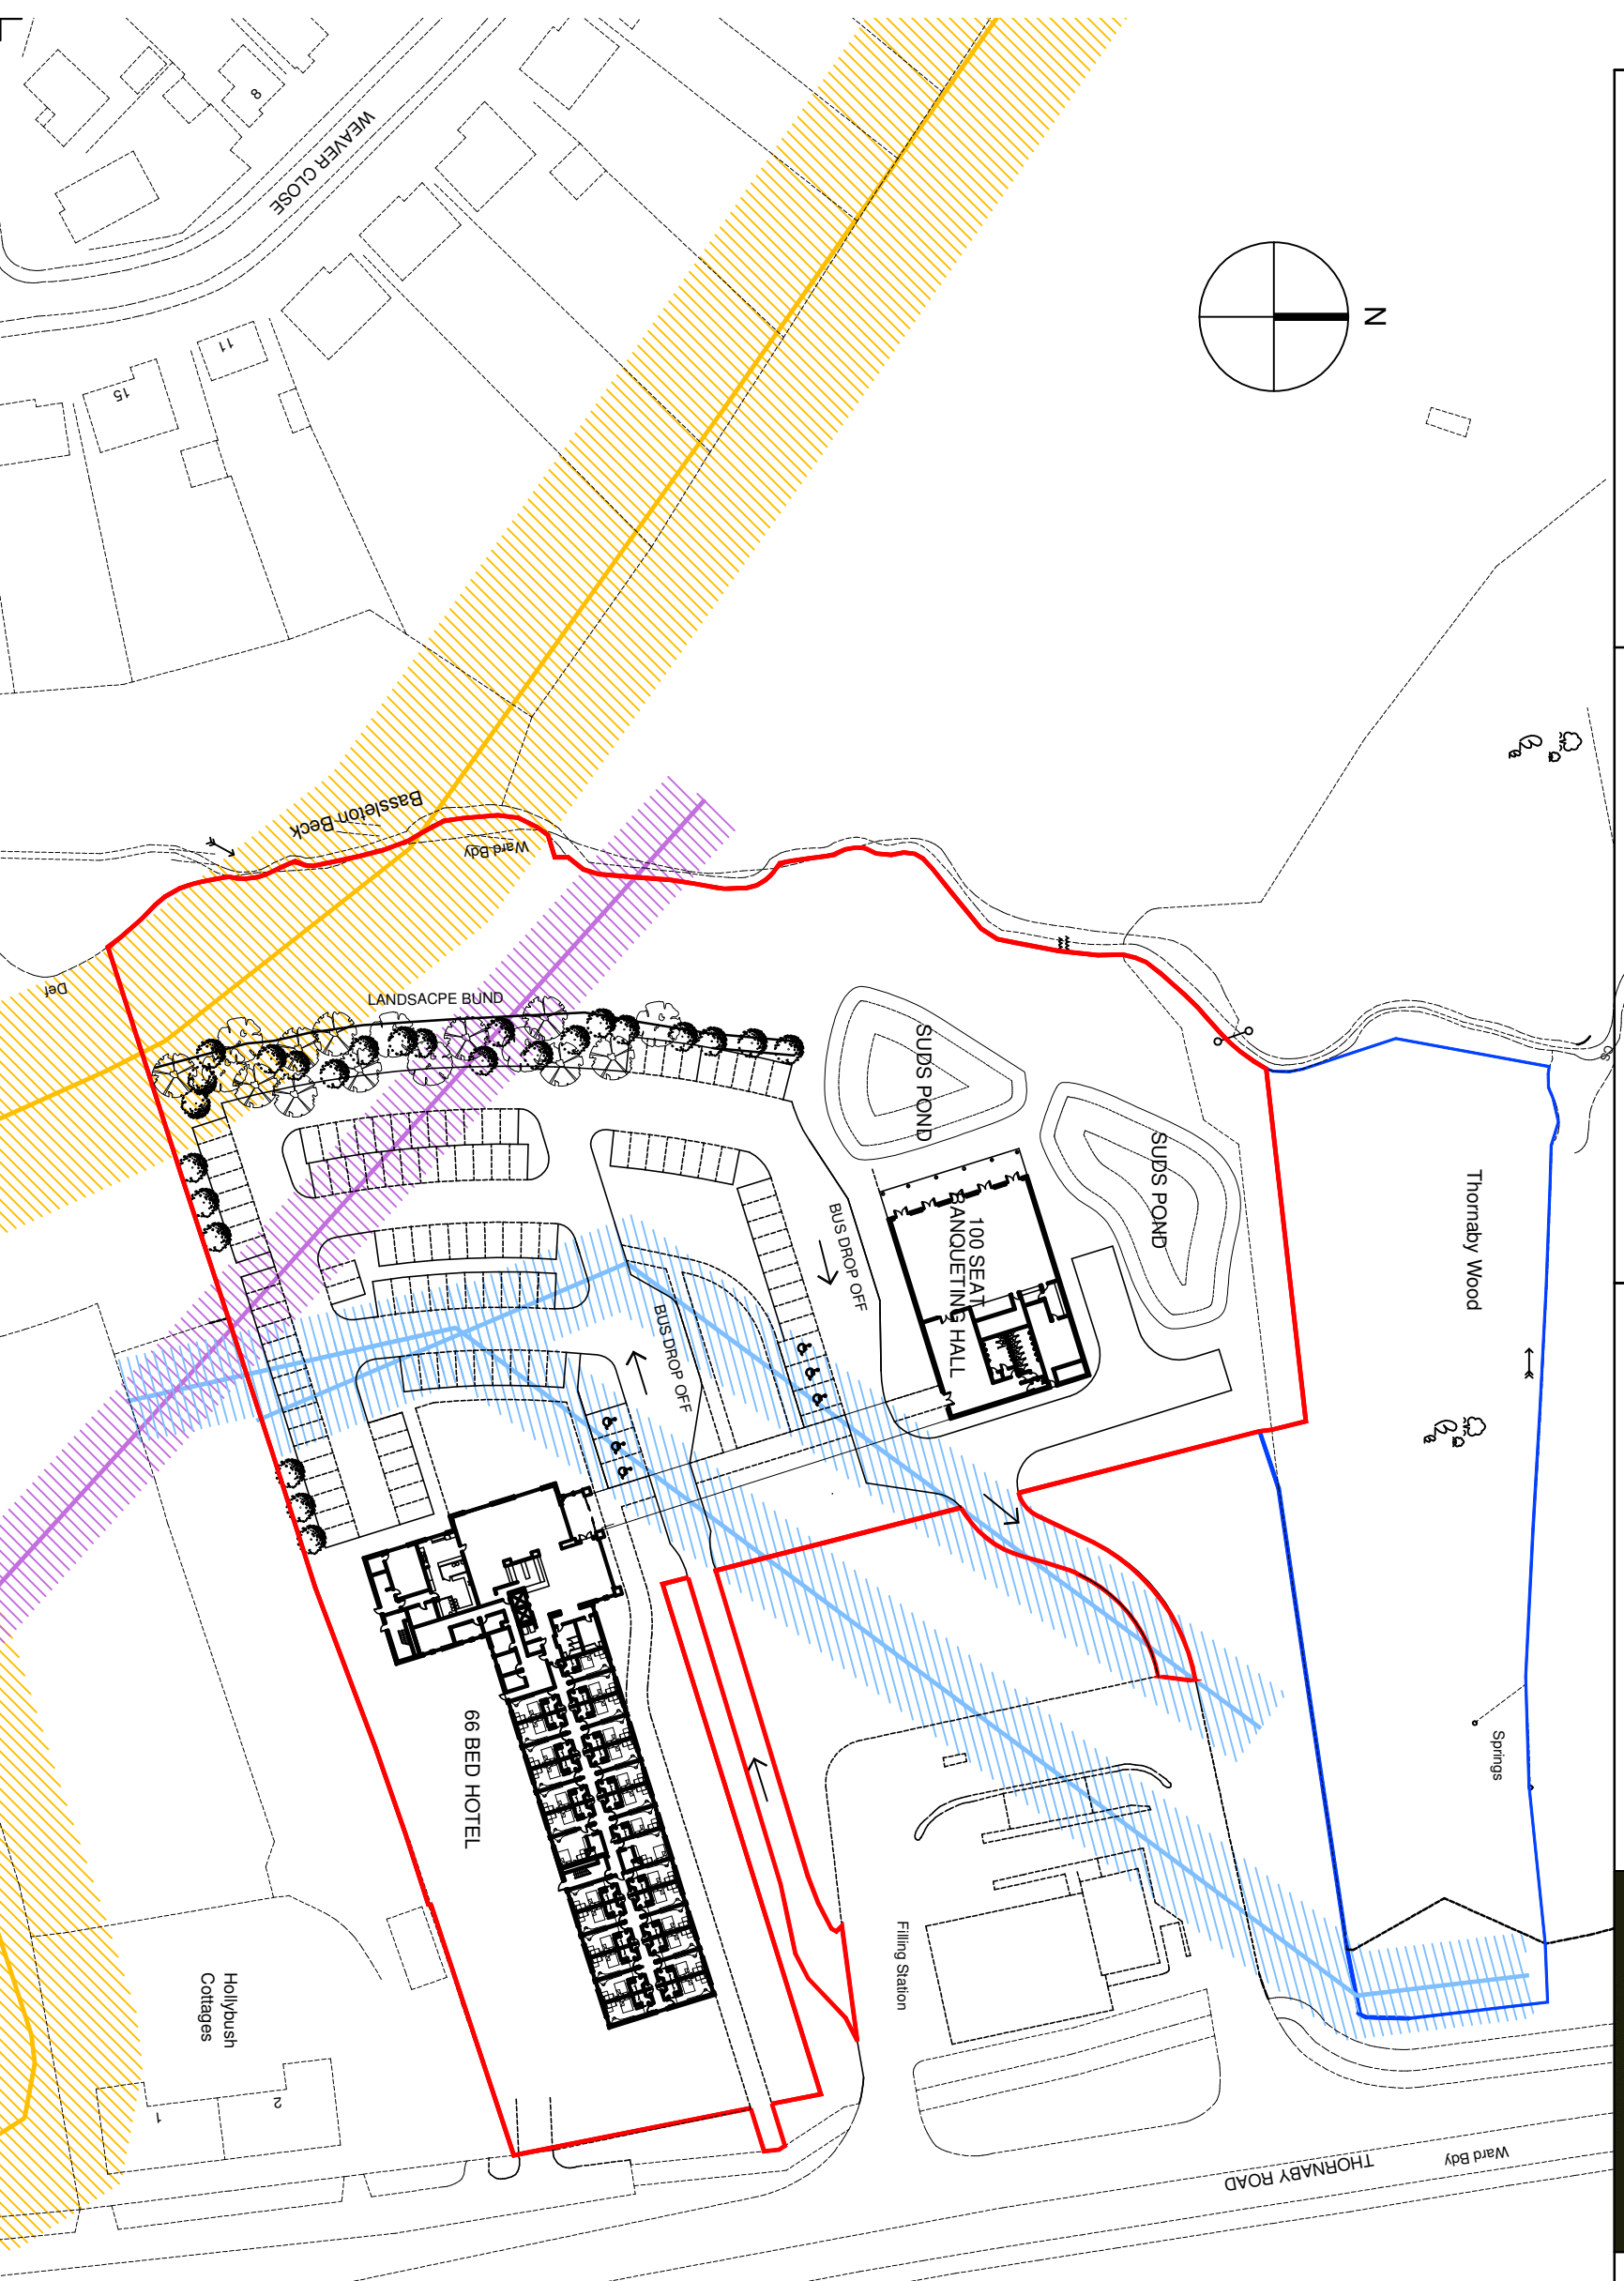

EXISTING WATER MAIN AND WAYLEAVE

 

EXISTING OVERHEAD ELECTRICITY LINE AND WAYLEAVE

 

EXISTING HIGH PRESSURE GAS LINE AND WAYLEAVE



DEVELOPMENT BOUNDARY



OWNERSHIP BOUNDARY