



Revision	Description	Author	Checker	Date
01	Issue for tender	GB	DC	20.02.2018
02	Final design	GB	DC	20.02.2018
03	Final design	GB	DC	20.02.2018
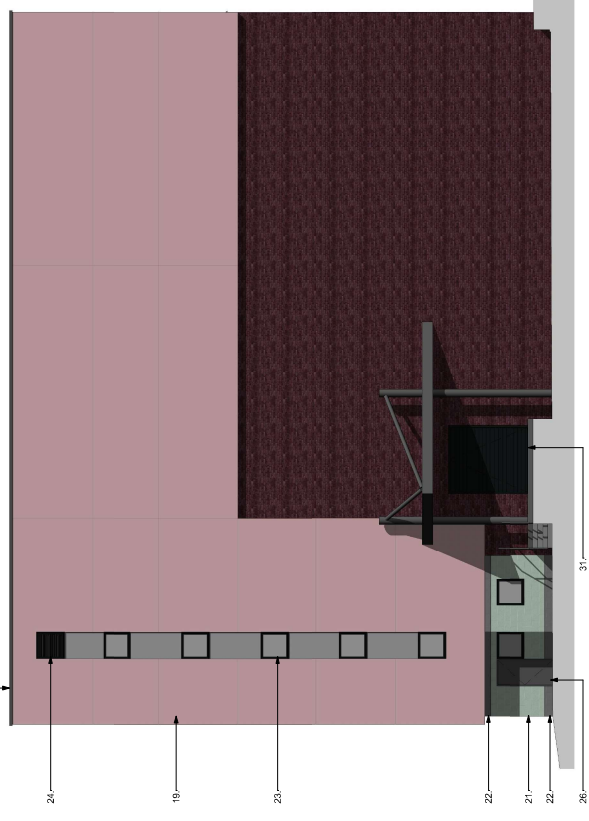

Rear Elevation (Fly Tower)

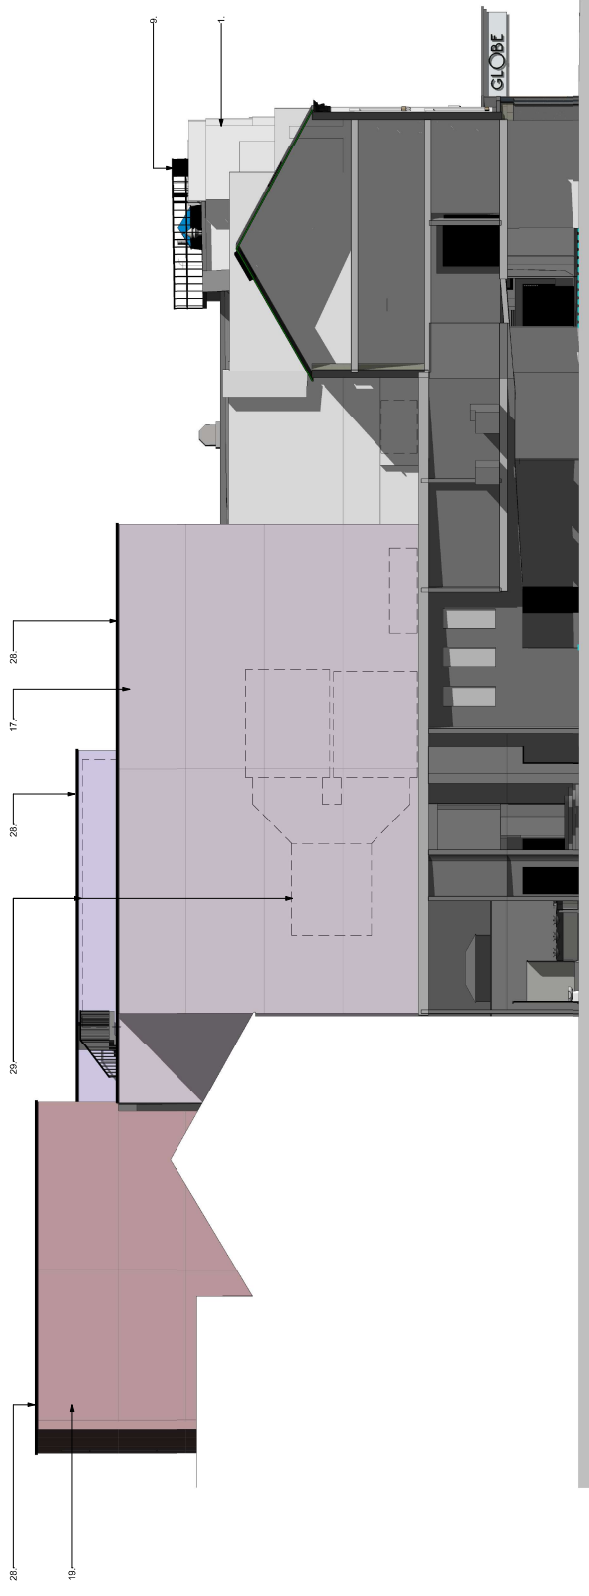

Elevation of Party Wall with 153



Stockton Globe  
 153, 154, 155,1000.

Project: STOCKTON GLOBE

Drawing Title: General Arrangement Elevations Fly Tower & 153 Party Wall

Project No.	Revision No.	Revision	Scale
07682	ZZ-ZZ-DR-A-02-0002	P2	1 : 100

File Reference: 07682-SPACE-ZZ-ZZ-DR-A-02-0002-P2