


**SITE PLAN**  
1:250

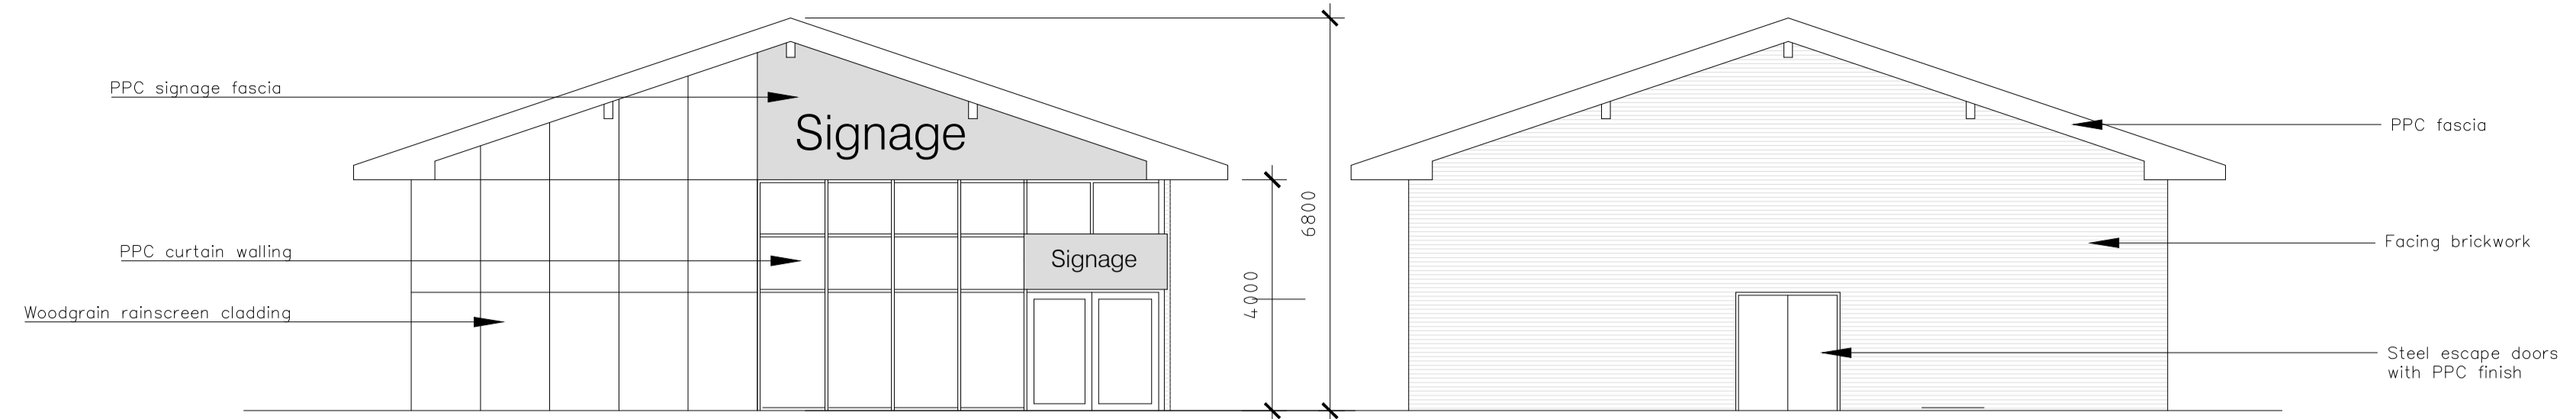


**EAST ELEVATION**  
1:100

**WEST ELEVATION**  
1:100



**NORTH ELEVATION**  
1:100

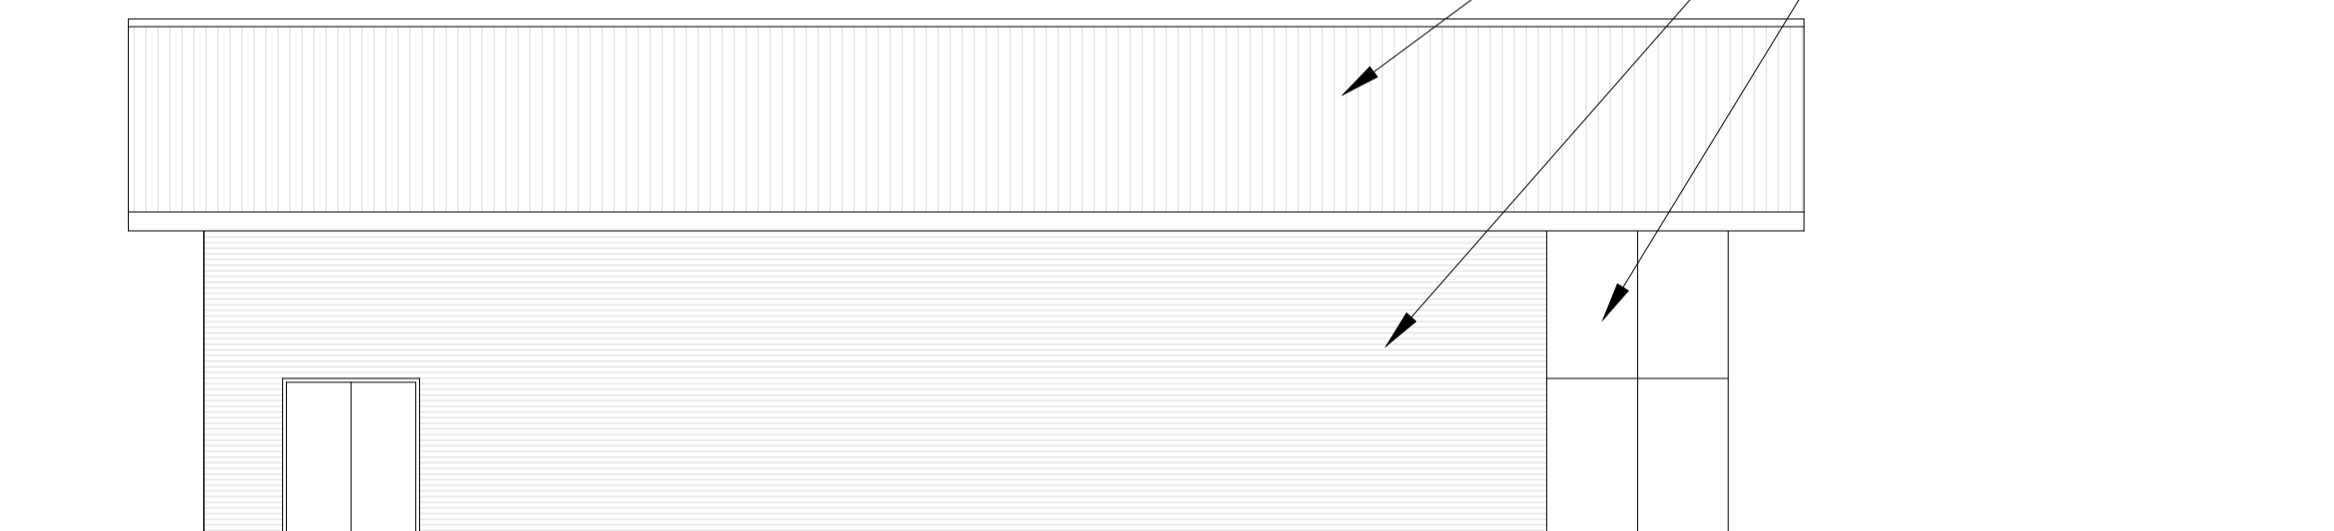

**SOUTH ELEVATION**  
1:100



**FLOOR PLAN**  
1:100

D	Site Plan updated.	05/12/2019
C	Site Plan updated.	04/05/2018
B	Site Plan updated.	01/05/2018
A	Plan added. Scales added	07/07/2017
Ⓜ	First issue	07/06/2017
LETTER	REVISION	DATE
Top Floor, Driel House Bishop Street STOCKTON-ON-TEES TS18 1SW T: 01642 674203 F: 01642 618153 E: enquiries@jomast.co.uk		
PROJECT		
KIRKLEVINGTON CONVENIENCE STORE		
DRAWING TITLE		
PLAN AND ELEVATIONS		
DRAWN	PAPER SIZE	SCALE
IS	A1	1:100, 1:250
	PAPER SIZE	SCALE
	A3	1:1
JOB NUMBER	DRAWING NUMBER + REVISION	STATUS
054	20-01 D	P