


Proposed Site Plan (detailed)

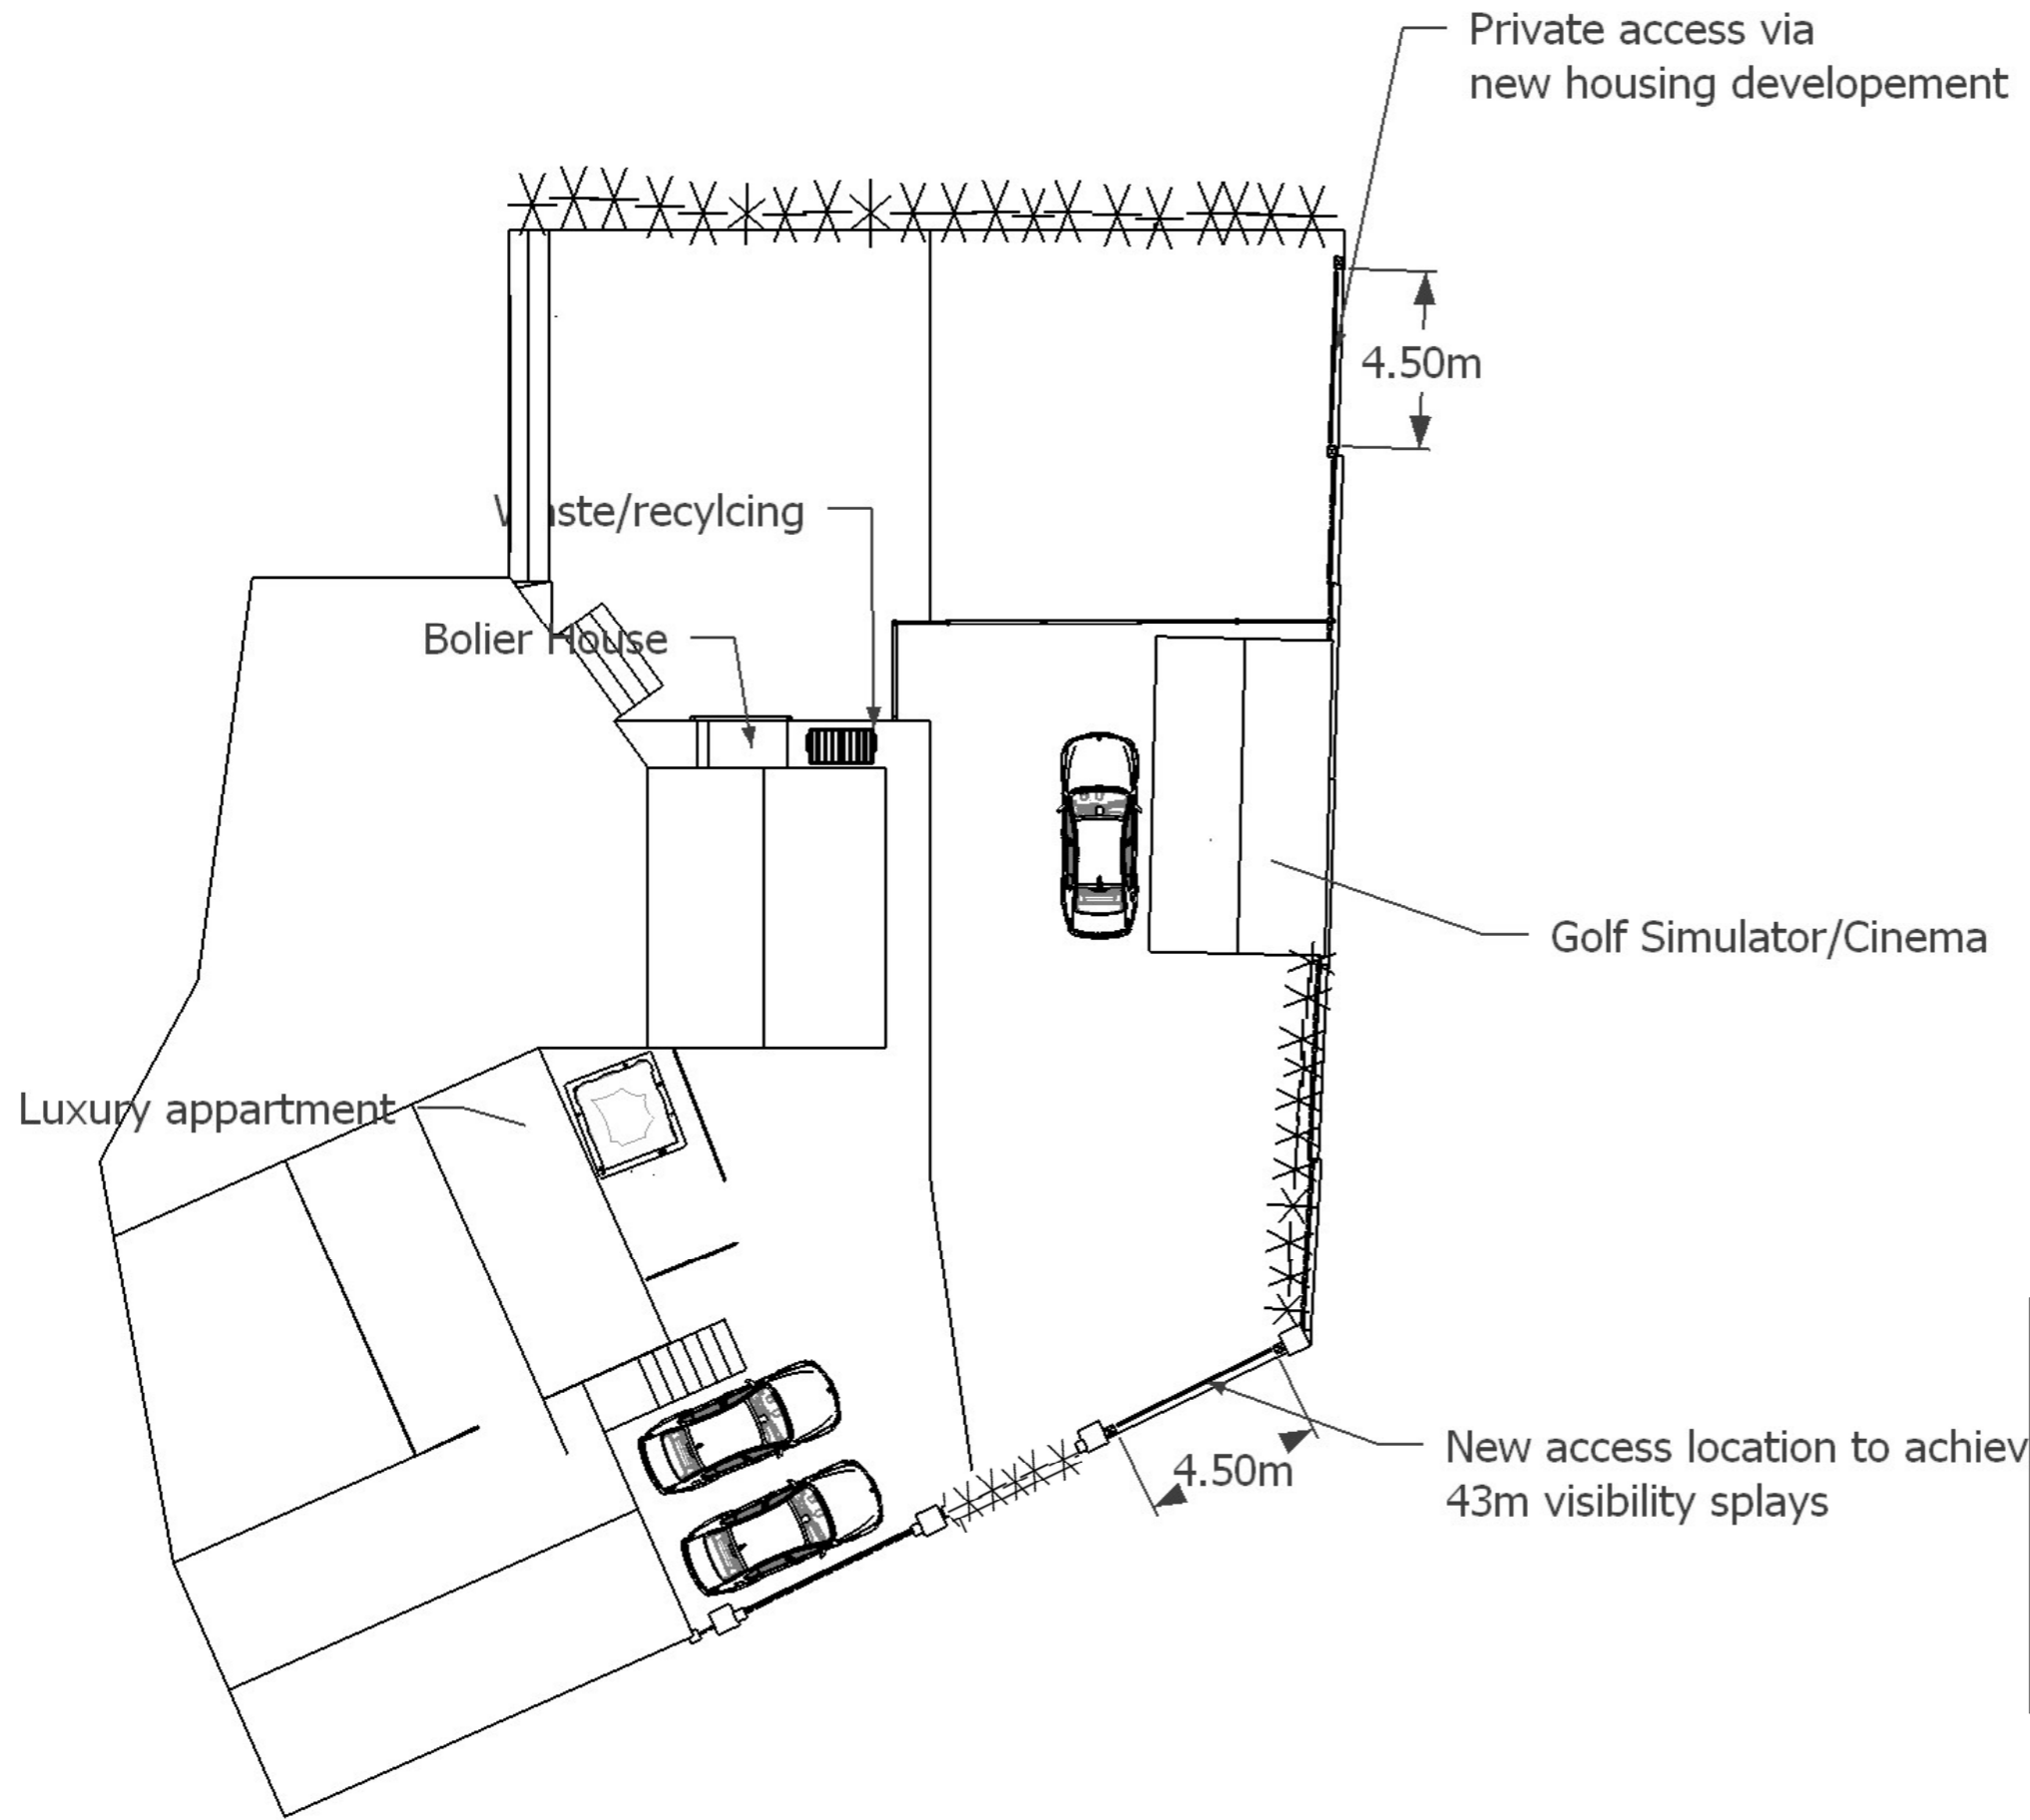

TITLE: The Hideaway @ Thorpe
DRAWING PURPOSE: Site Plan
DRAWN BY: JW
REVISION: A1
SHEET SIZE: A3
SCALE: 1:200
DATE OF DRAWING: /10/19