


Note:
Do not scale from this drawing.
This drawing is copyright of Ergo Projects Ltd.
All dimensions to be checked prior to any work commencing. Any discrepancies to be reported to Ergo Projects immediately.


Vane Arms - Front Elevation (A)

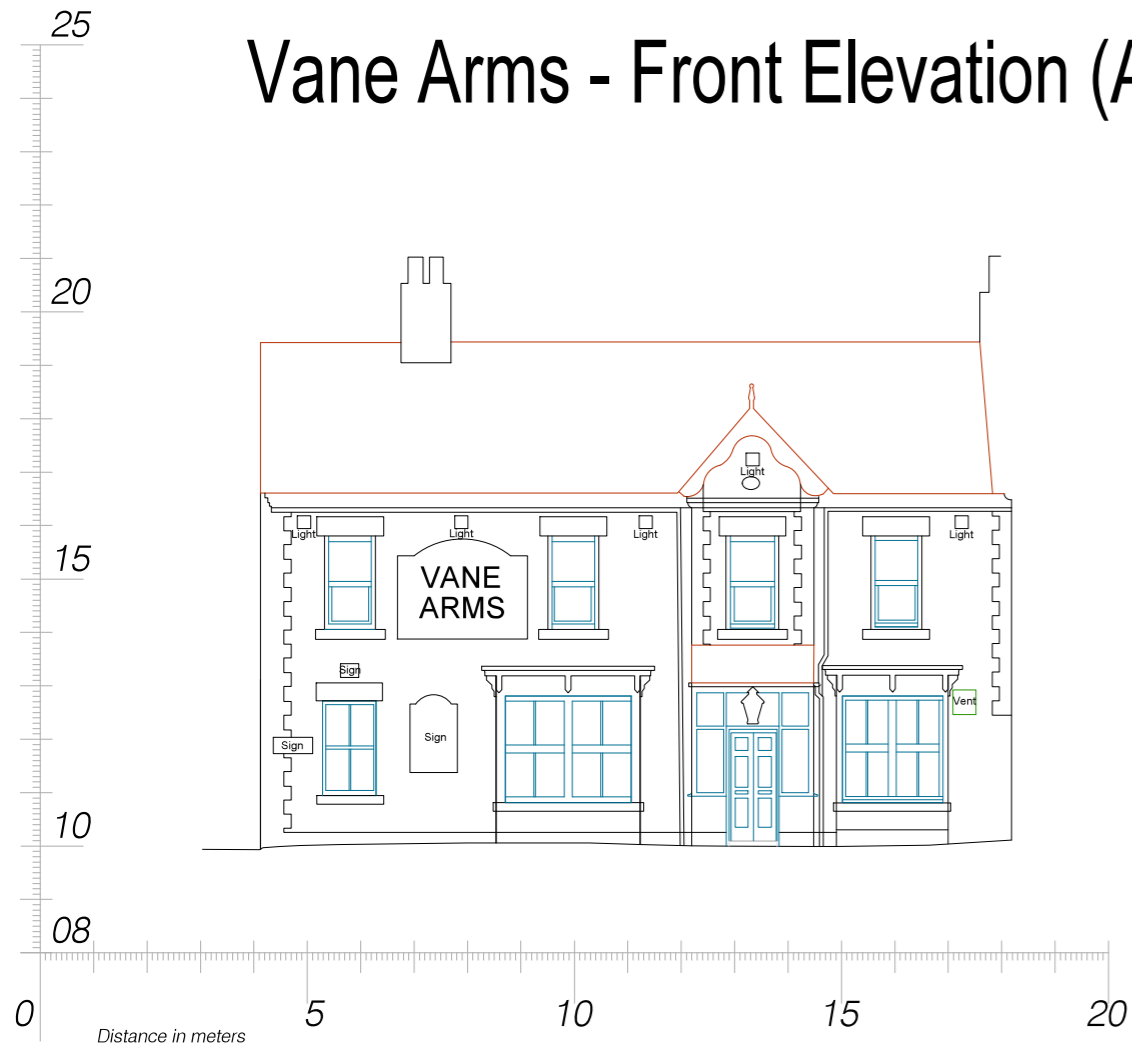


Vane Arms - Rear Elevation (B)



Vane Arms - West Elevation (C)

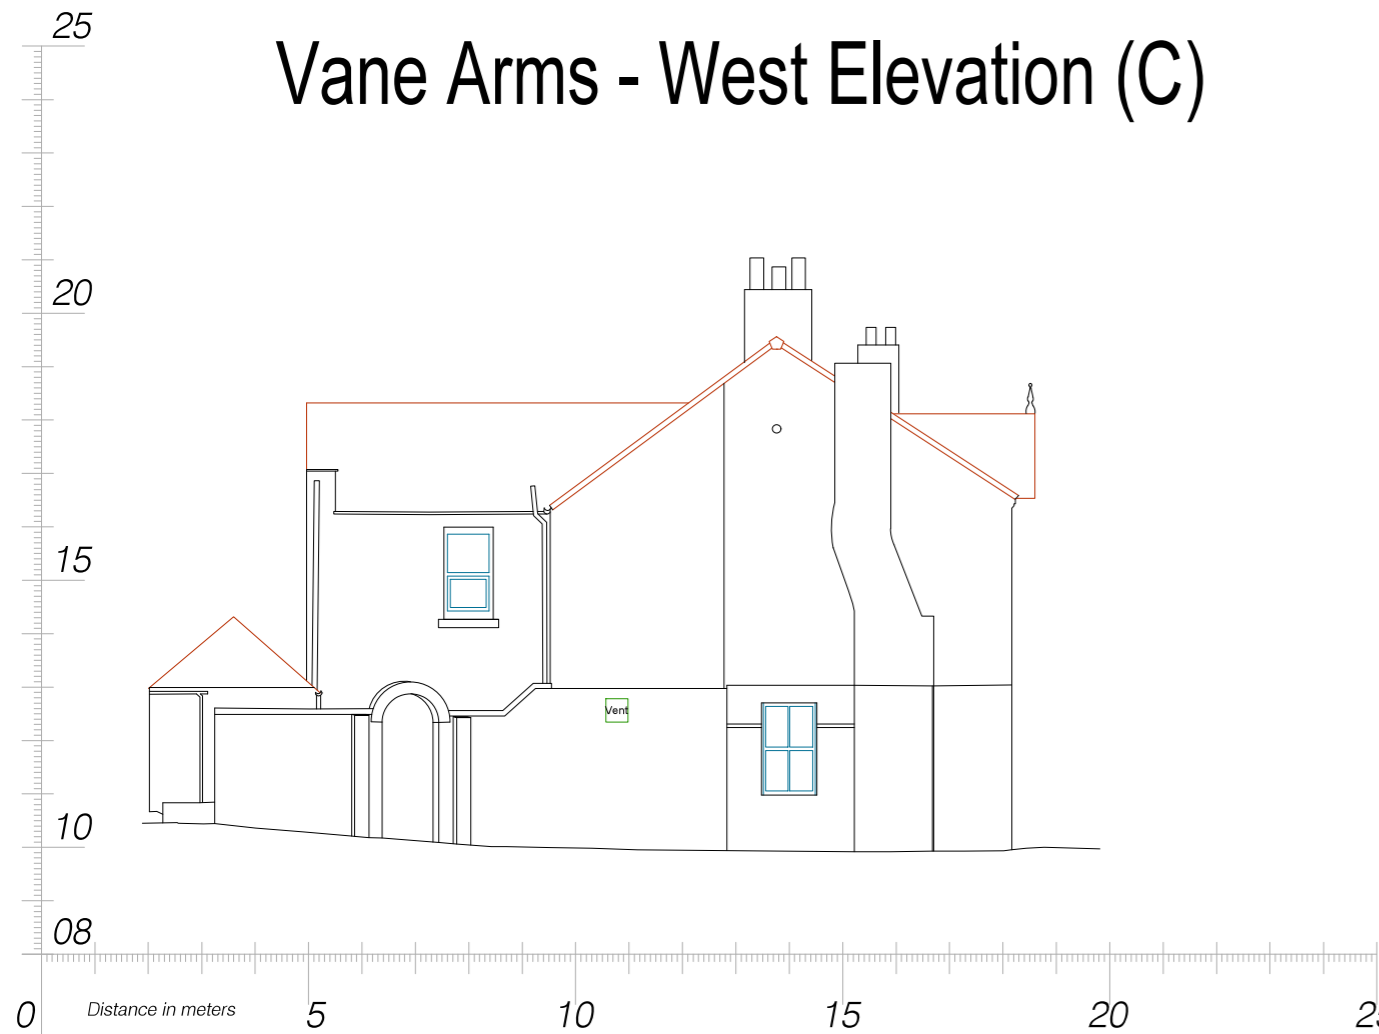

Vane Arms - East Elevation (D)

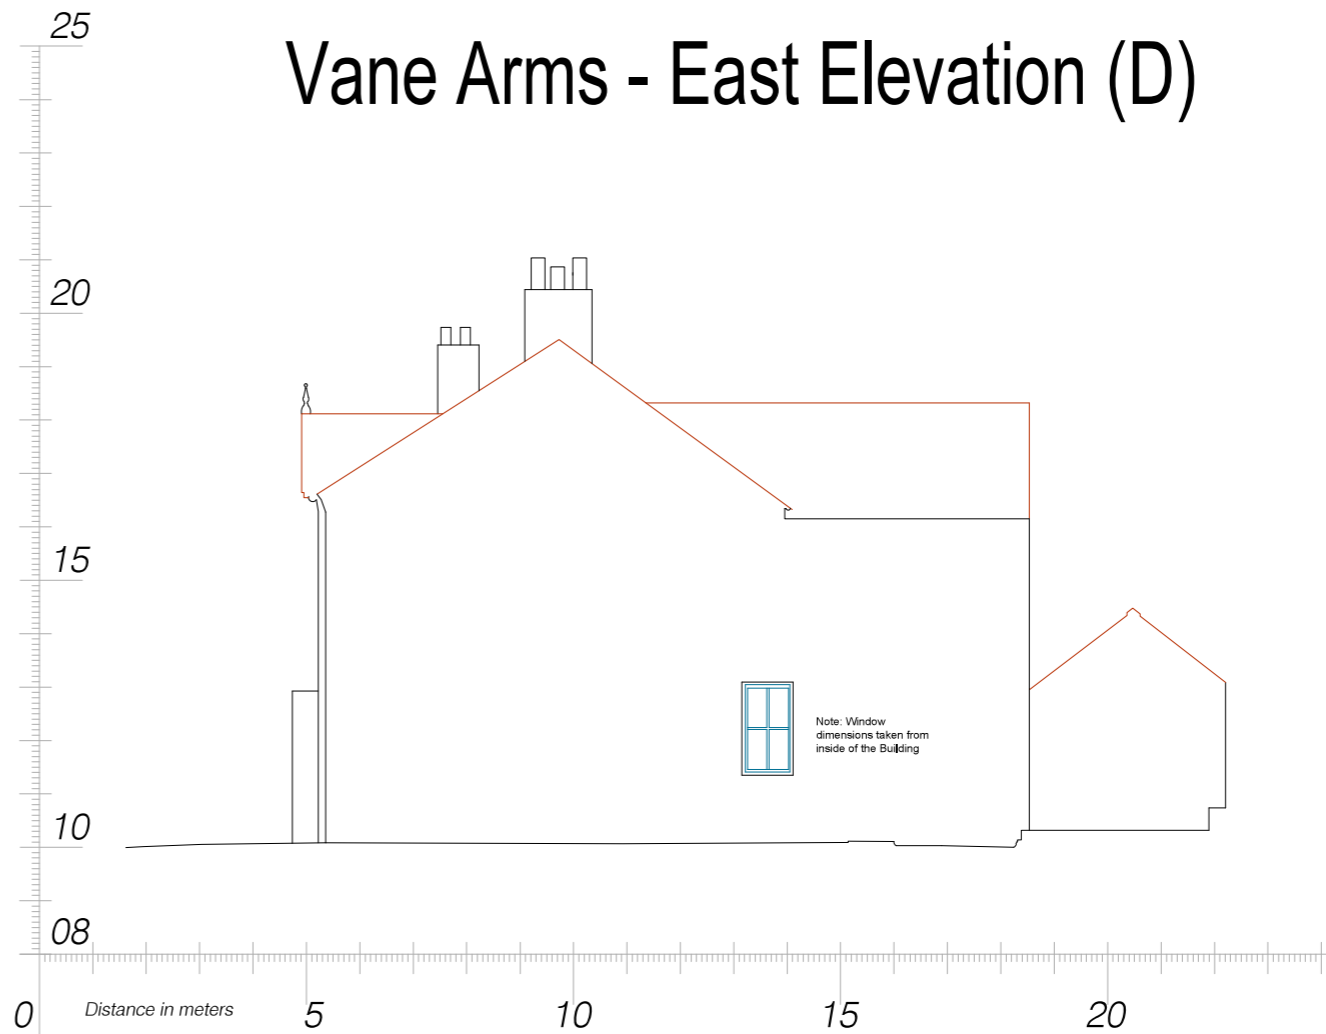

ergo

0191 229 0231
info@ergoprojects.co.uk
Azure Business Centre, High Street,
Newburn, Newcastle upon Tyne, NE15 8LN
www.ergoprojects.co.uk

PROJECT:
The Vane Arms
Long Newton
TITLE:
Existing Elevations_Refurb

DRAWING PURPOSE: Planning	DATE OF DRAWING: March 2020	DRAWN BY: DA
SCALE: 1:50	SHEET SIZE: A0	REVISION: -
PROJECT NO: 607	DRAWING NO: VA_REF_002	