




Front Elevation




Rear Elevation

Note:
Do not scale from this drawing.
This drawing is copyright of Ergo Projects Ltd.
All dimensions to be checked prior to any work commencing. Any discrepancies to be reported to Ergo Projects immediately.

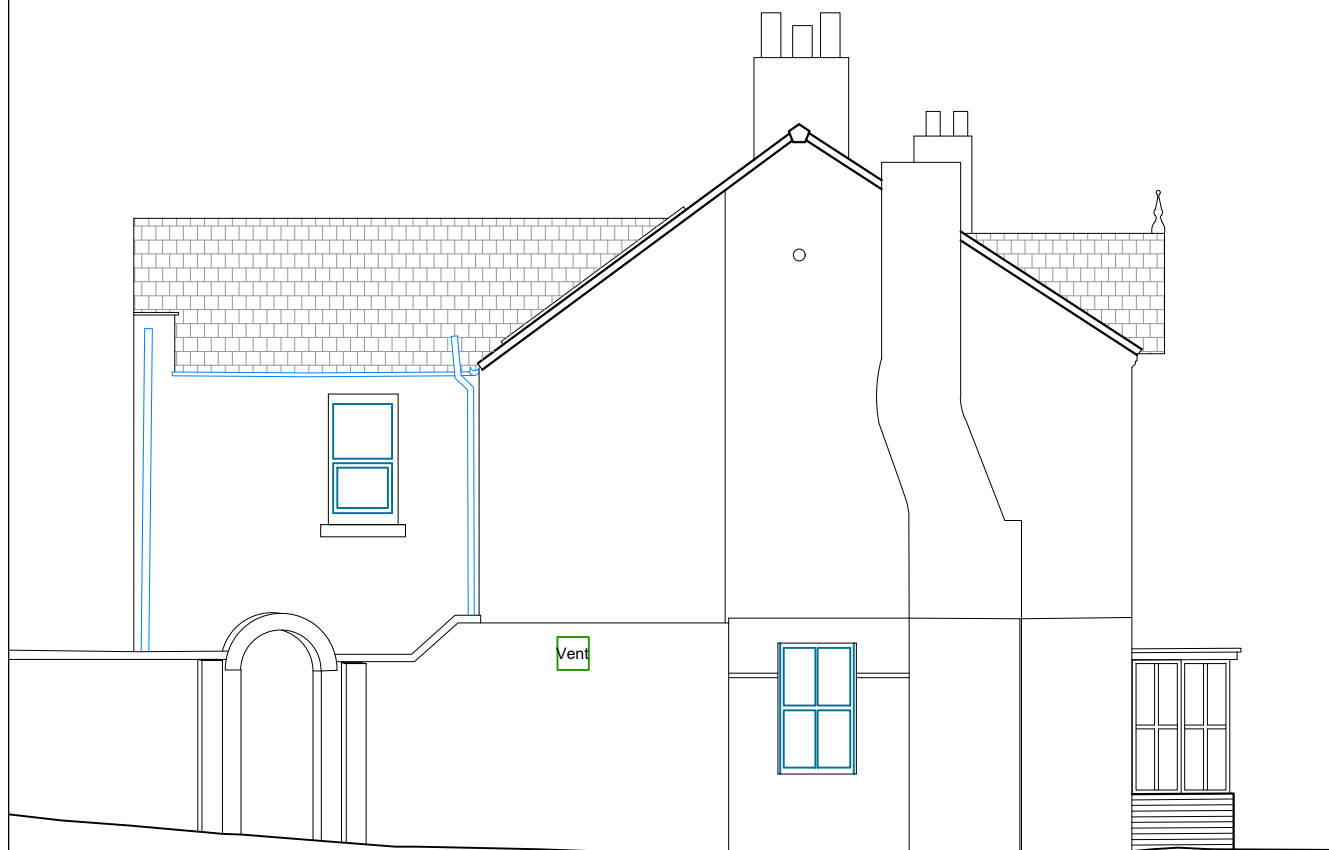

West Elevation

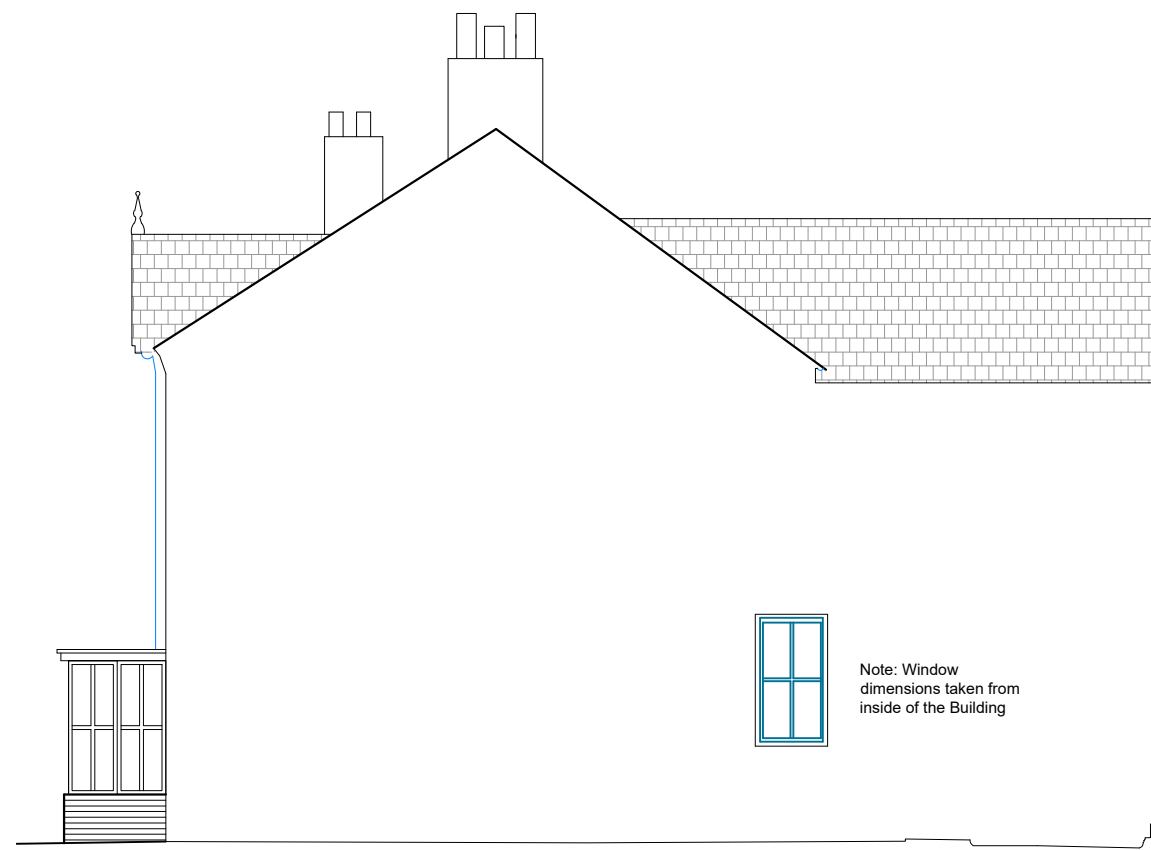

East Elevation

A Rear Elevation retitled. Porch amended and Solar Panel added to West Elevation. 21.04.20

ergo

0191 229 0231
info@ergoprojects.co.uk

Azure Business Centre, High Street,
Newburn, Newcastle upon Tyne. NE15 8LN
www.ergoprojects.co.uk

PROJECT:
The Vane Arms - Refurb

TITLE:
Proposed Elevations

DRAWING PURPOSE: Planning	DATE OF DRAWING: Mar 20	DRAWN BY: DA
SCALE: 1:100	SHEET SIZE: A3	REVISION: A
PROJECT NO: 607	DRAWING NO: VA_REF_005	