



This drawing has been prepared for the use of Arcadis' client. It may not be used, modified, reproduced or relied upon by third parties, except as agreed by Arcadis or as required by law. Arcadis accepts no responsibility, and denies any liability whatsoever, to any party that uses or relies on this drawing without Arcadis' express written consent. Do not scale this document. All measurements must be obtained from the stated dimensions.

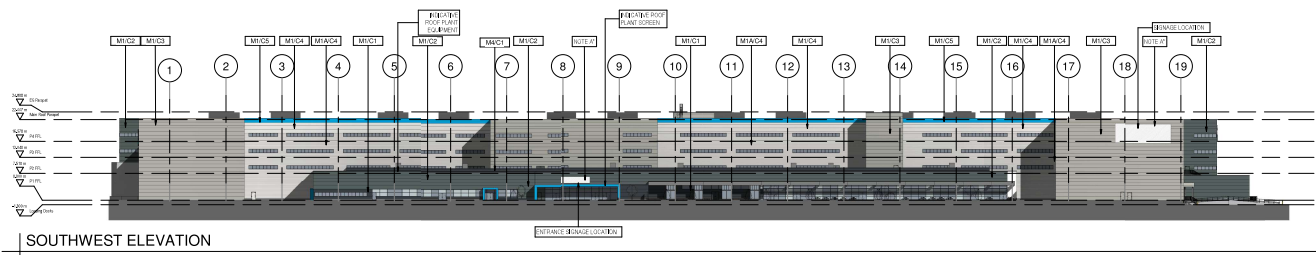


SOUTHWEST ELEVATION

Scale : 1 : 500

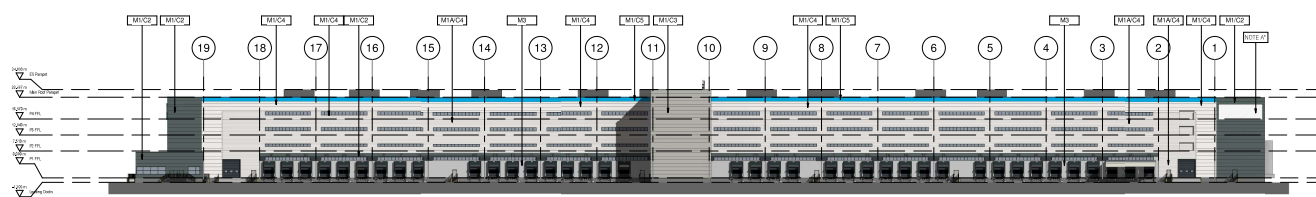


NORTHEAST ELEVATION

Scale : 1 : 500

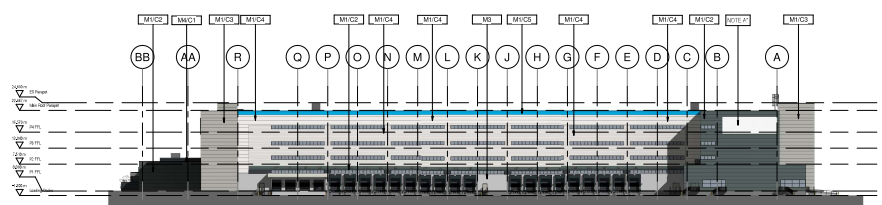

SOUTHEAST ELEVATION

Scale : 1 : 500

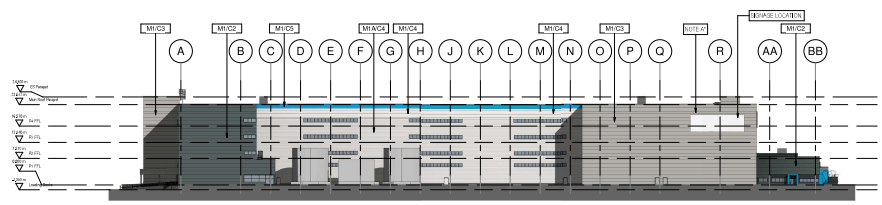

NORTHWEST ELEVATION

Scale : 1 : 500

- PROPOSED BUILDING MATERIALS AND COLORS**
- M1C1 METAL FACED BRICK (CONCRETE) (FLAT PANEL WALL CLADDING) (RAL 7016 ANTHRACITE GREY)
NO.	DATE	DESCRIPTION	BY	CHKD
01	13/10/2023	Planning Issues	EEB	DH
02	13/10/2023	Approved Planning (Part 1) Review	EEB	DH
03	11/08/2023	DR1 Submission	EEB	DMW
04	01/08/2023	DR1 Submission	EEB	DMW

Client

Company: _____

Contact: _____

Date: _____

Designer

Company: **ARCADIS**

Address: Arcadis UK Ltd, 100 Broad Street, London W1A 2AB, www.arcadis.com

Contact: _____


Date: _____

Project

Address: _____

Location: _____

Client: _____

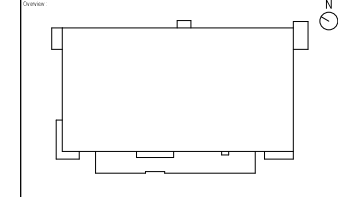

PROPOSED BUILDING ELEVATIONS

Design	By	Check	Date
Design	EEB	EEB	13/10/2023
Check	DM	DM	13/10/2023
Check	EEB	DM	13/10/2023
Approved	DM	DM	13/10/2023

Scale: As indicated

Project phase: Planning

Project number: STD

Sheet code: 02

ISSUED FOR INFORMATION
NOT TO BE USED FOR CONSTRUCTION

Drawing Number: ST0-ARC-ZZ-22-DR-AR-4001-S2

Revision: 03