




L.H. SIDE ELEVATION  
SCALE 1:100@A3

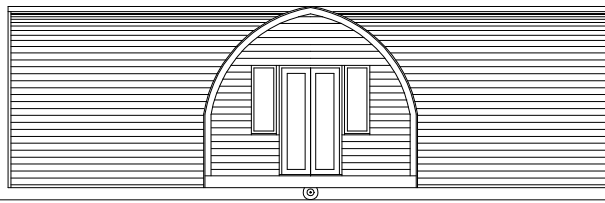


FRONT ELEVATION  
SCALE 1:100@A3

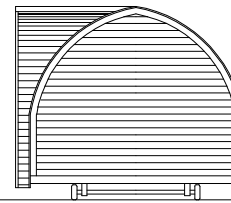

R.H. SIDE ELEVATION  
SCALE 1:100@A3

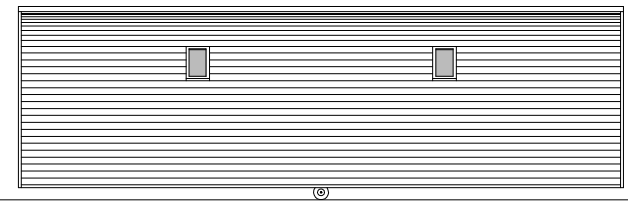


REAR ELEVATION  
SCALE 1:100@A3

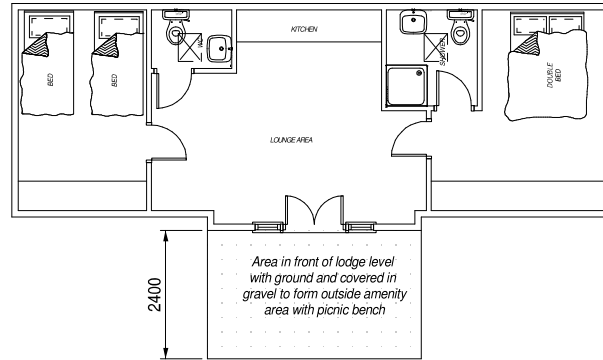


FLOOR PLAN  
SCALE 1:100@A3


**PROPOSED Mi Pod TITAN HOLIDAY LODGE**

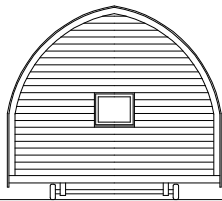


REAR ELEVATION  
SCALE 1:100@A3

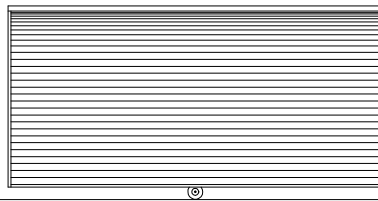


L.H. SIDE ELEVATION  
SCALE 1:100@A3

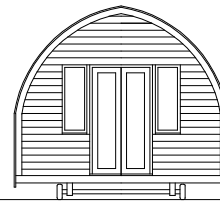

FRONT ELEVATION  
SCALE 1:100@A3

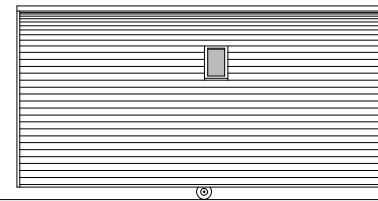

R.H. SIDE ELEVATION  
SCALE 1:100@A3

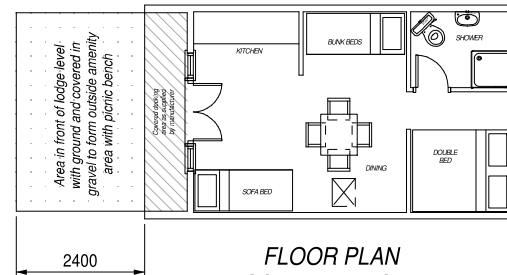

FLOOR PLAN  
SCALE 1:100@A3

**PROPOSED Mi Pod ROYAL HOLIDAY LODGE**

**Sean McLean Design**

22 Portrack Grange Road, Stockton-on-Tees, TS18 2PH  
Tel : 07711127641 E-mail smdesign@tiscali.co.uk

PROPOSED DEVELOPMENT AT  
HOLMEWOOD, AISLABY ROAD  
AISLABY, EAGLESCLIFFE

PROPOSED HOLIDAY  
LODGES PLANS & ELEVATIONS

Drg. No. 1927 / 05 'A' Date MAY 2020