


NOTES

Parking Provision
58 no. standard parking bays
5 no. disabled parking bays (8% of total)
Motorcycle parking bay

Site Plan
Scale 1:200

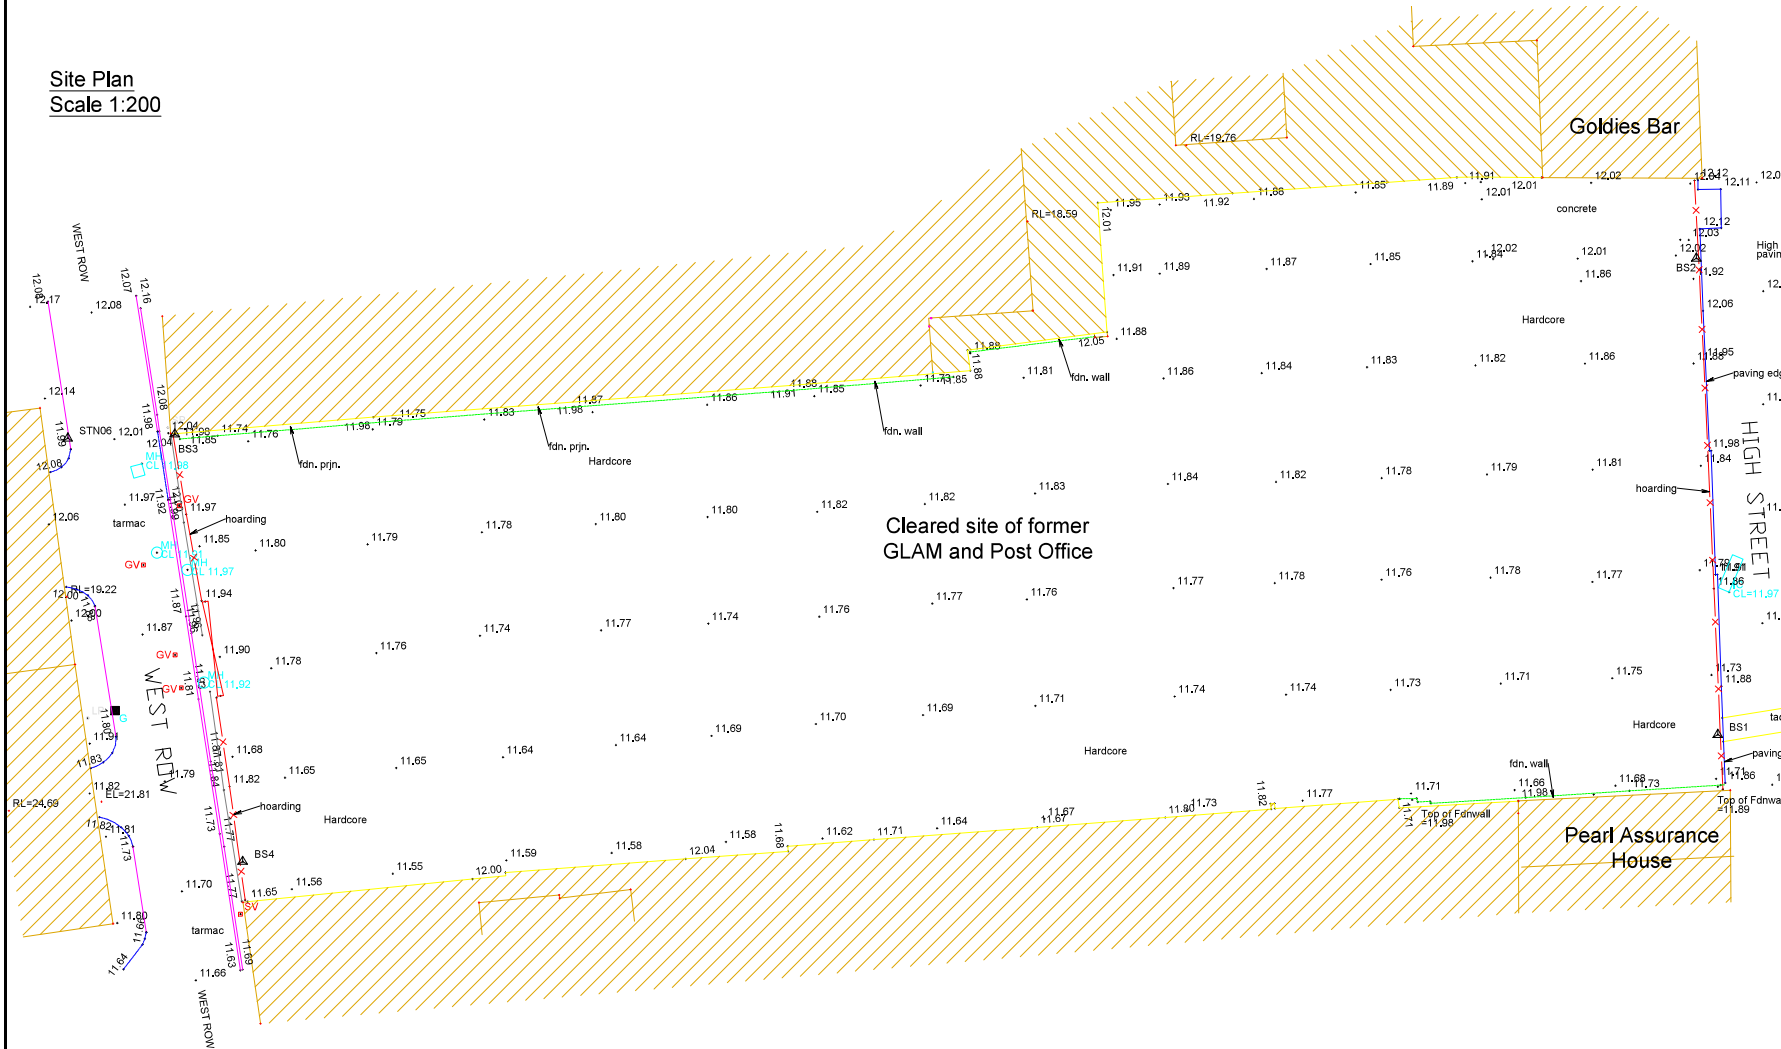

| Rev | Description | Dm | Chk | Date |
|-----|-------------|----|-----|------|
| | | | | |

Drawing Status: PRELIMINARY APPROVAL
 INFORMATION TENDER CONSTRUCTION

Stockton-on-Tees
BOROUGH COUNCIL
Big plans, bright future

Community Services
Director of Community Services
Jamie McCann
P.O. Box 229, Kingsway House, Billingham, TS23 2YL
Tel: 01642 353939, email: egds@stockton.gov.uk

Project
**Former GLAM/Post Office Site
West Row**

Content
**Car Park and Public Realm Scheme
Existing Site Plan**

| | | | |
|-------|----------|---------|-----------------|
| Date | MAR 2021 | Dwg No. | TS10365-100-201 |
| Drawn | SW | Checked | Scales @ A2 |
| | | | 1:200 |
| | | | Rev |

