

This drawing is copyright.
 It is sent to you in confidence and must not be reproduced or disclosed to third parties without our prior permission. Do not scale from this drawing.
 This drawing is to be read in conjunction with all relevant consultants, specialist manufacturers drawings and specifications. Any discrepancies in dimensions or details on or between these drawings should be drawn to our attention.
 All dimensions are in millimetres unless noted otherwise.
 Any surveyed information incorporated within this drawing cannot be guaranteed as accurate unless confirmed by fixed dimension.

REV	DESCRIPTION	BY	CHKD	DATE
A	Materials notes added	CC	CC	08.12.20
B	Height reduced	CC	CC	03.09.21




UNIT 1 EAST ELEVATION - 1:100 AS PROPOSED



UNIT 1 SOUTH ELEVATION - 1:100 AS PROPOSED



UNIT 1 WEST ELEVATION - 1:100 AS PROPOSED

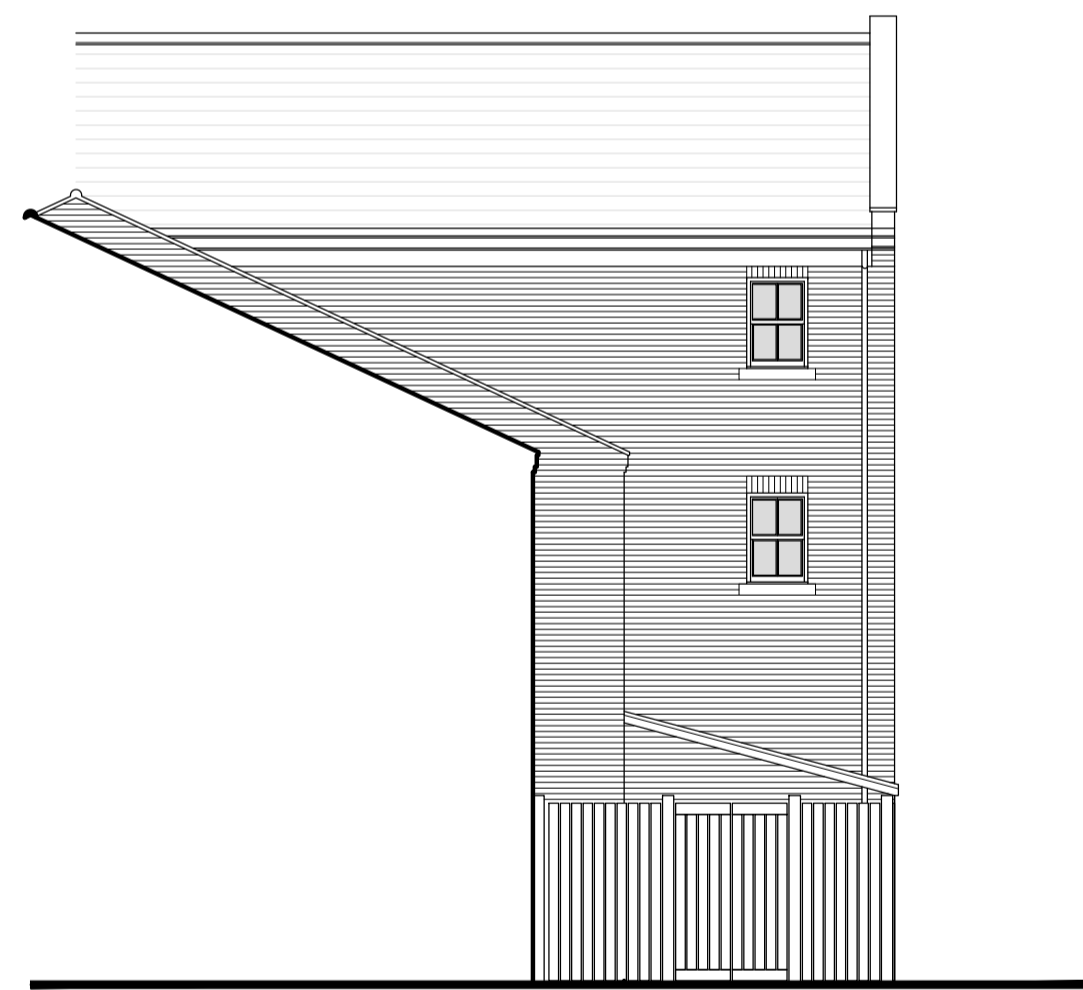

UNIT 1 NORTH ELEVATION - 1:100 AS PROPOSED

Note: Materials subject to change to the discretion of Wynyard Park Ltd

PROJECT: UNIT 1			
HANZARD DRIVE			
TITLE: PROPOSED ELEVATIONS			
ORIGINATOR: CC	SCALE: 1:100	SHEET SIZE: A1	DATE: 03.09.2020
PROJECT NUMBER: JCM001	DRAWING NUMBER: 102	REV: B	