



EXISTING LOCATION / SITE PLAN
SCALE :1:1250 @ A3 1:625 @ A1

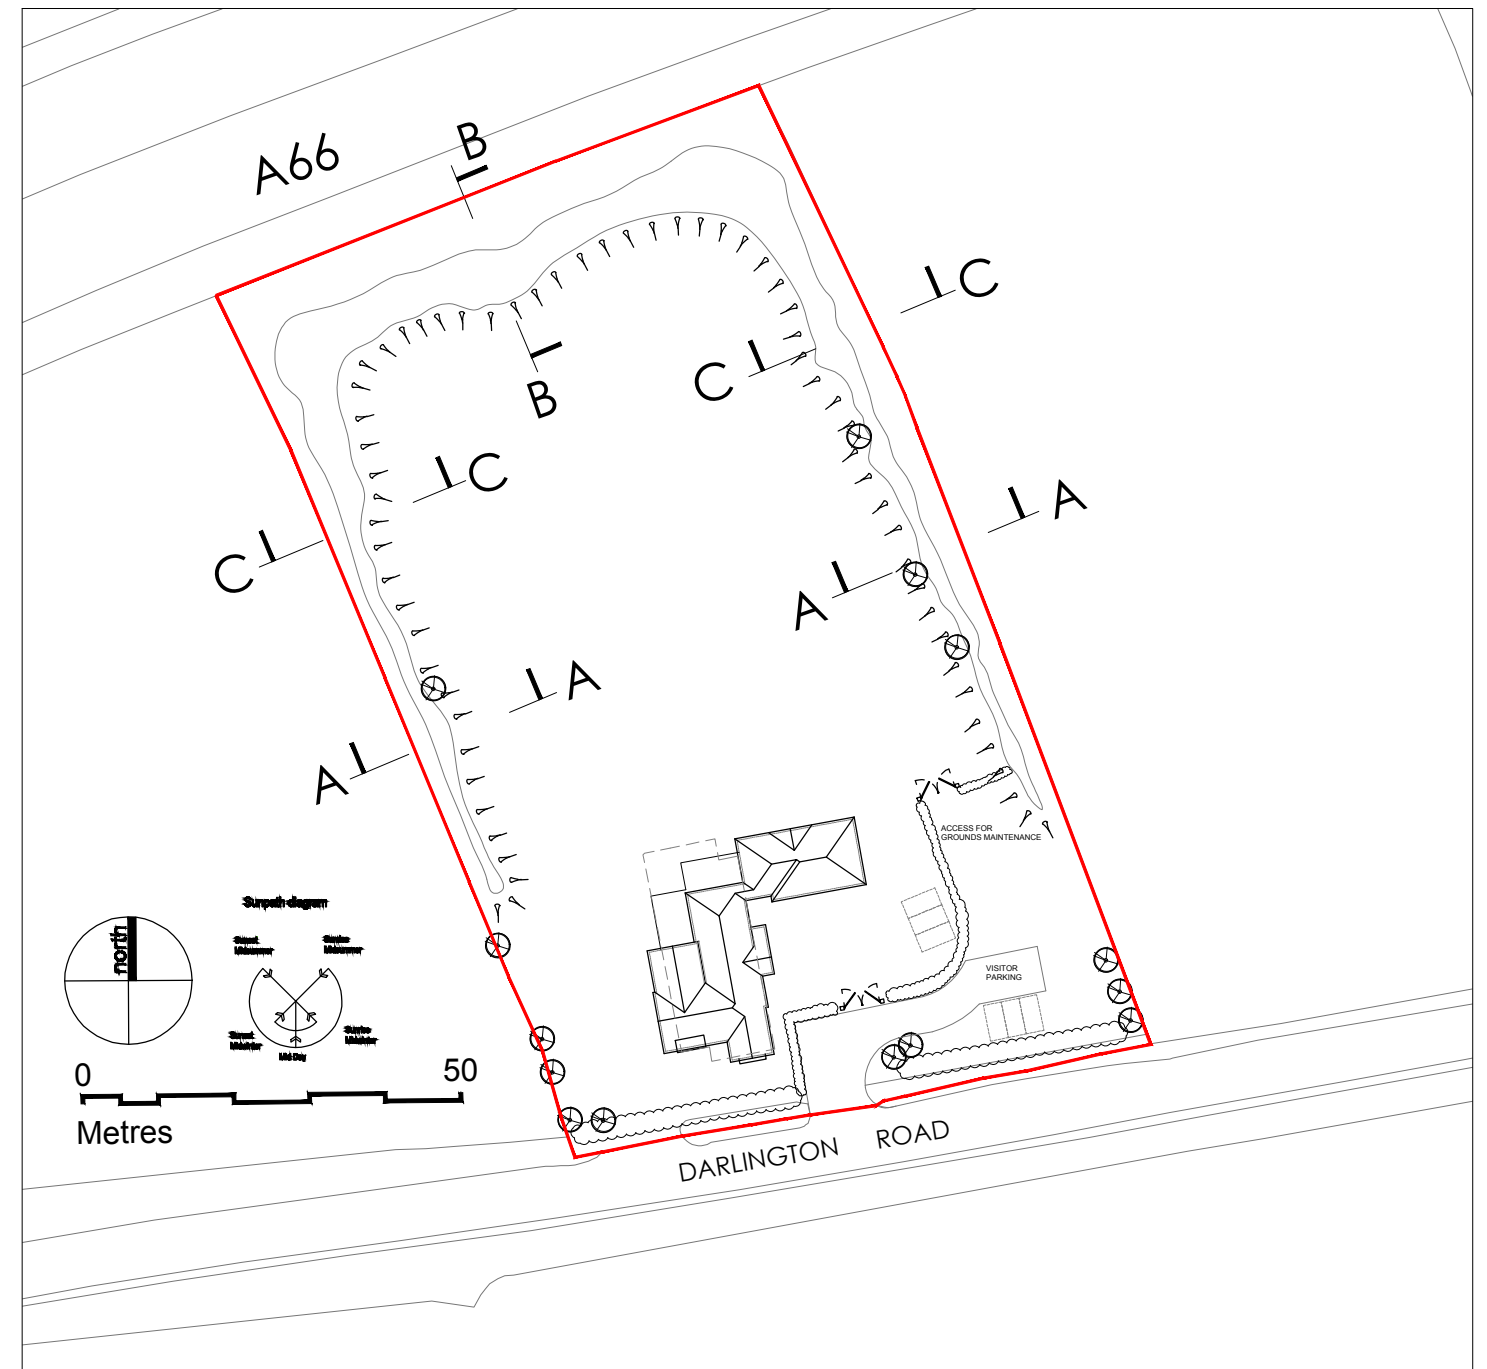

PROPOSED SITE PLAN
SCALE :1:1000 @ A3 1:500 @ A1

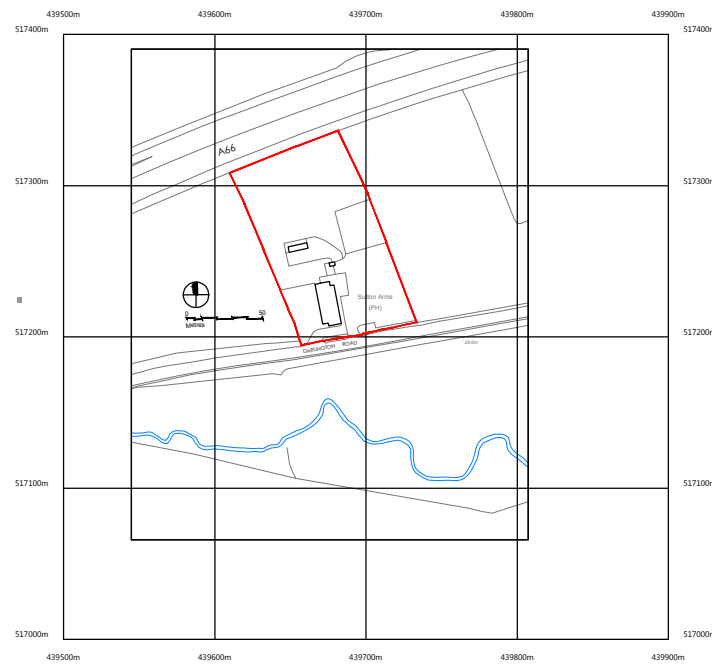

LOCATION PLAN SCALE : 1:5000 @ A3 1:2500 @ A1

NOTES:

- DO NOT SCALE FROM THIS DRAWING.
- 1. This drawing is copyright of sjd Architects Ltd. No part of this drawing may be reproduced in any material form without the written permission of sjd Architects Ltd. WARNING the doing of an unauthorised act in relation to a copyright work may result in both a civil claim for damages and criminal prosecution.
- 2. All dimensions to be verified on site prior to any shop or site works being commenced.
- 3. Any discrepancies to be reported to the Architect BEFORE any work is put in hand.
- 4. This drawing must be read in conjunction with relevant consultants and specialists drawings.
- 5. This drawing must be read in conjunction with the drawings specified.
- 6. sjd Architects Ltd accepts no liability to third parties arising out of the unlawful reproduction or use of this drawing.

REV	DATE	DRAWING UPDATED DETAILS
A	20-08-21	DRAWING UPDATED

sjd Architects Ltd

Tanners Bank Design Studio
Aislaby Road
Egglecliffe
Stockton - on - Tees
TS16 0JJ



01642 780129
sjdarch@btconnect.com
www.sjdarchitects.co.uk

CLIENT:
1988-21

PROJECT:
FORMER SUTTON ARMS
ELTON

DRAWING TITLE:
EXISTING LOCATION & SITE PLANS

PURPOSE OF ISSUE: **PLANNING**

SCALE: 1:200 @ A3 1:100 @ A1

DATE: AUG 21

DRAWN: sjd

DRAWING NO: 1988-21-100

A