


1 GA First Floor Plan
1 : 100

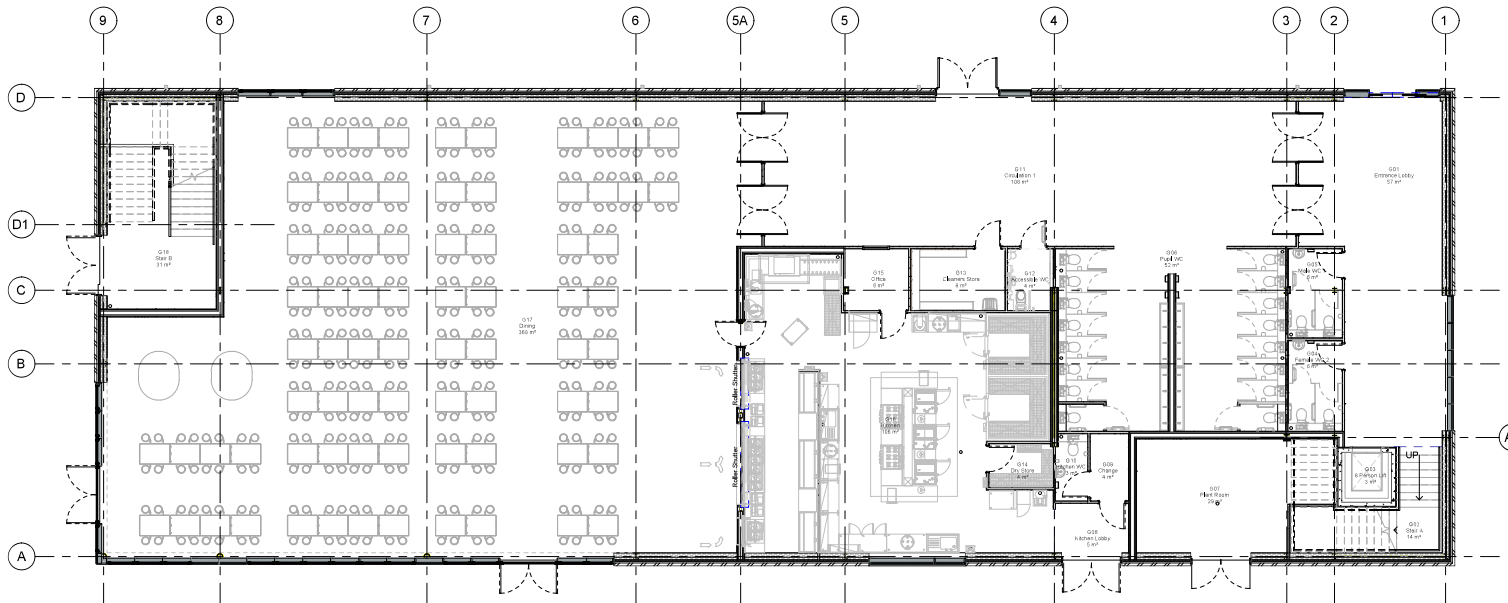

0 GA Ground Floor Plan
1 : 100

Rev	Description	Date	Dr	App	By
P6	Area information removed from titles as building	05.04.2022	DJM	RD	
P5	Kitchen layout updated, F1&E indicated and first floor window added as blankets.	01.04.2022	AM	RD	
P4	Updated to suit initial design team discussions	14.02.2021	DJM	RD	
P3	Indicative first issues.	07.12.2021	MS	RD	
P2	Plans developed.	22.07.2021	MS	RD	
P1	First issue.	08.01.2021	MS	RD	
Rev					

AHR AHR Architects Ltd
No.7, Aire Street
Leeds
LS1 4PR
United Kingdom

T +44(0)113 355797
F +44(0)113 355777
E info@ahr.co.uk
www.ahr.co.uk

client name Stockton on Tees Borough Council	
project Outwood Academy Bishopsgarth	
drawing Ground and First Floor GA Plans	
computer file C:\Work\Projects\2021\2021-08-04\GA\GA_01.dwg	plot date
project number 2021_00196.000	scale 1 : 100 @A1
drawing number GA0-AHR-ZZ-ZZ-DR-A-20001	rev PS issue status S2

This drawing is to be read in conjunction with all related drawings. All dimensions must be checked and verified on site before commencing any work or producing shop drawings. The originator should be notified immediately of any discrepancies. This drawing is copyright and remains the property of AHR.