


Stockton Town FC

Artificial Turf Pitch Stadia Development

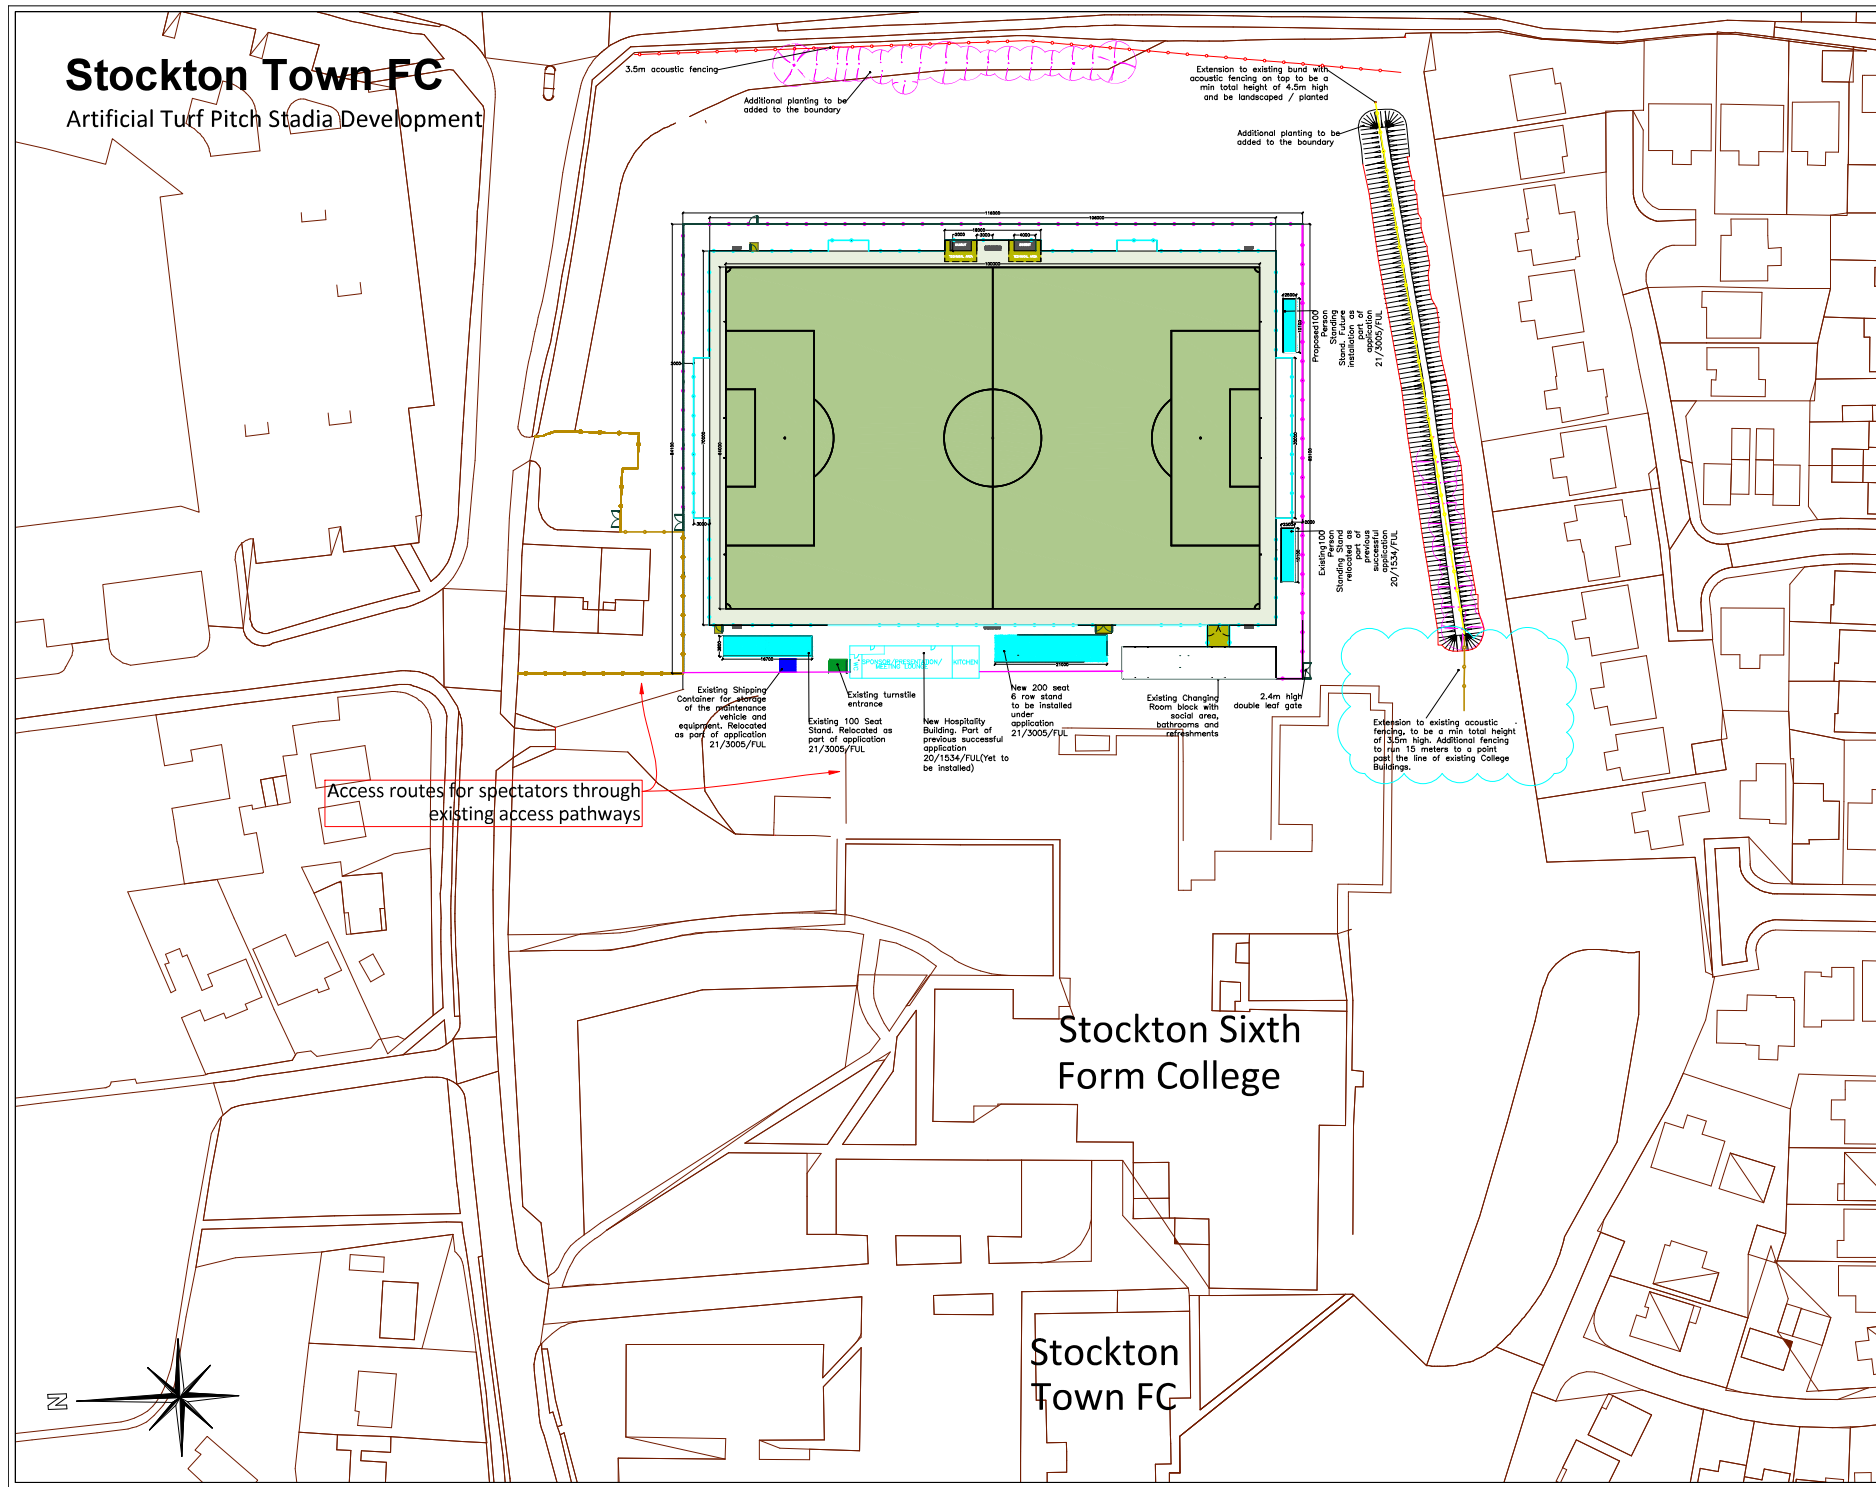

- LEGEND**
- 3G Artificial Turf Playing Area
 - 3G Artificial Turf Run Off Area
 - New Macadam Areas
 - New Storage Shipping Container
 - Technical Area and Dugouts
 - 4.5m High Acoustic Fence
 - 4.5m High Open Mesh Boundary Fence
 - 2m High Acoustic Fence
 - 3m High Acoustic Fence
 - 2m High Acoustic Fence
 - 1.1m High Post/Rail Fence

NOTES

1. ALL NOT TO SCALE DIMENSIONS & FULL DIMENSIONS TO BE CHECKED ON SITE PRIOR TO COMMENCEMENT OF WORKS.

2. ALL DIMENSIONS ARE TO FACE UNLESS OTHERWISE STATED.

3. ALL DIMENSIONS ARE TO FACE UNLESS OTHERWISE STATED.

4. ALL DIMENSIONS ARE TO FACE UNLESS OTHERWISE STATED.

5. ALL DIMENSIONS ARE TO FACE UNLESS OTHERWISE STATED.

Access routes for spectators through existing access pathways

3.5m acoustic fencing

Additional planting to be added to the boundary

Extension to existing bund with acoustic fencing on top to be a min total height of 4.5m high and be landscaped / planted

Additional planting to be added to the boundary

Proposed 100 Person Stand to be installed as part of application 21/3005/FUL

Existing 100 Person Stand to be relocated as part of application 20/1534/FUL

Extension to existing acoustic fencing, to be a min total height of 3.5m high. Additional fencing to run 15 meters to a point past the line of existing College Buildings.

Existing Shipping Container for storage of the pedestrian vehicle and equipment. Relocated as part of application 21/3005/FUL


Existing turnstile entrance

New 200 seat 6 row stand to be installed under application 21/3005/FUL

New Hospitality Building Part of previous successful application 20/1534/FUL (yet to be installed)

Existing Changing Room block with social area, bathroom and refreshments

2.4m high double leaf gate

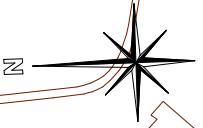

Stockton Sixth Form College

Stockton Town FC

REV	DESCRIPTION	DATE
0	PLANNING ISSUE-Additional Stands & Acoustic Fencing	19.11.21

PROJECT	SCALE	REV
Additional Stands	1:500	A1
DRAWING NO.	PROJECT	
STFC/2021/001	Rev 0	

Stockton Town FC
Artificial Turf Pitch Stadia Development
Proposed Site Plan