

A3

This drawing is copyright. Do not scale from this drawing. This drawing is to be read in conjunction with all relevant consultants, specialist manufacturers drawings and specifications. Any discrepancies in dimensions or details on or between these drawings should be drawn to our attention. All dimensions are in millimetres unless noted otherwise. Any surveyed information incorporated within this drawing cannot be guaranteed as accurate unless confirmed by fixed dimension.


Rev	Date	Revision Notes	Drw By	Chk By
P01	30/10/2022	FIRST ISSUE	CJ	JD
P02	03/11/2022	ADD RIDGE TILE ANNOTATION	CJ	JD



West Elevation
1 : 100



East Elevation
1 : 100

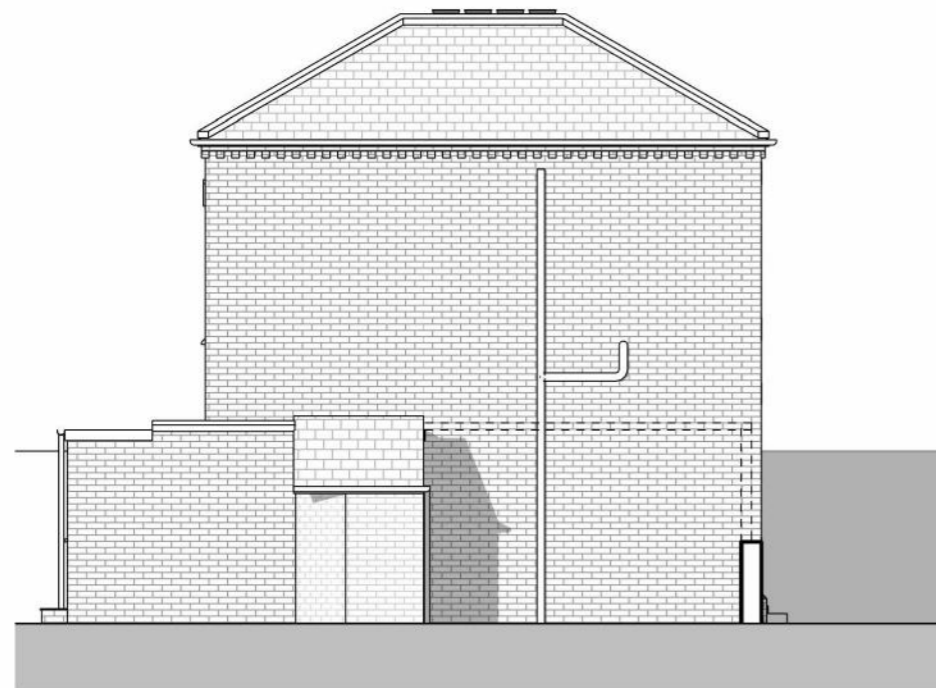

South Elevation
1 : 100



North Elevation
1 : 100

●
●
4:18 architecture

Drawing Status: **PLANNING**

Job Title: 12 Hartburn Village

Drawing Title: Elevations - Existing

Date: 30/10/2022	Scale: 1 : 100	Drawn By: CJ	Checked By: JD
Drawing No: 2037-418-00-ZZ-DR-A-1200		Suitability: S3	Rev: P02