




EXISTING LOCATION PLAN - SCALE : 1:625@A1 1:1250@A3

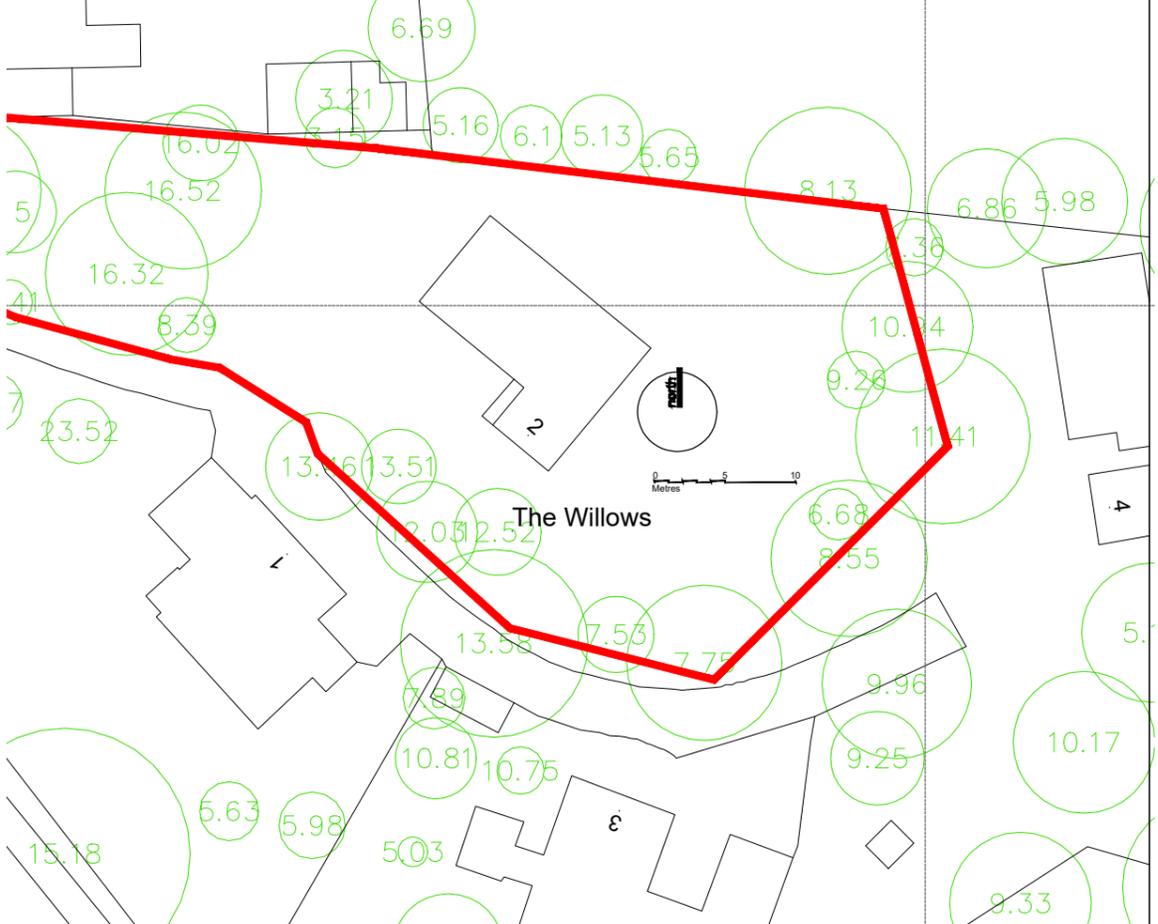


EXISTING BLOCK PLAN - SCALE : 1:250@A1 1:500@A3



EXISTING SOUTH ELEVATION





EXISTING EAST ELEVATION

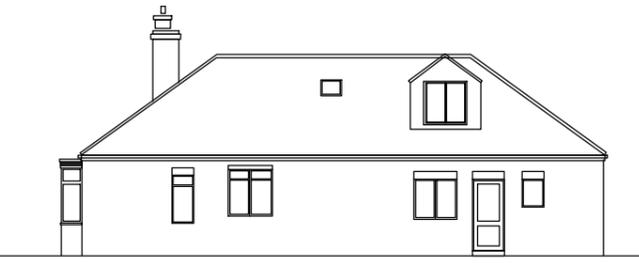


EXISTING NORTH ELEVATION



EXISTING WEST ELEVATION

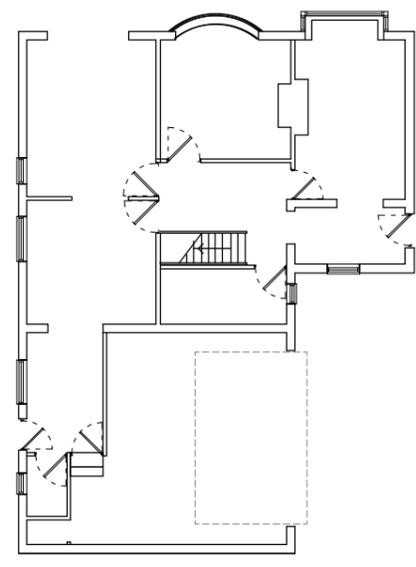 

EXISTING GROUND FLOOR PLAN

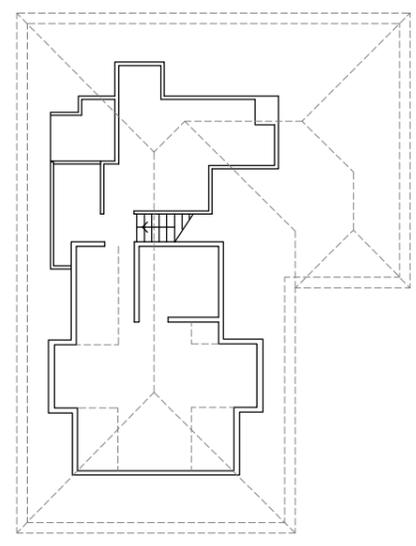

EXISTING FIRST FLOOR PLAN

EXISTING PLANS & ELEVATIONS -
SCALE : 1:100@A1 1:200@A3

- NOTES:
DO NOT SCALE FROM THIS DRAWING.
1. This drawing is copyright of sjd Architects Ltd. No part of this drawing may be reproduced in any material form without the written permission of sjd Architects Ltd. WARNING the doing of an unauthorised act in relation to a copyright work may result in both a civil claim for damages and criminal prosecution.
 2. All dimensions to be verified on site prior to any shop or site works being commenced.
 3. Any discrepancies to be reported to the Architect BEFORE any work is put in hand.
 4. This drawing must be read in conjunction with relevant consultants and specialists drawings.
 5. This drawing must be read in conjunction with the drawings specified.
 6. sjd Architects Ltd accepts no liability to third parties arising out of the unlawful reproduction or use of this drawing.

B	01-05-25	NORTH POINT ADDED
A	30-04-25	INFO UPDATED
REV	DATE	DETAILS

sjd Architects Ltd
Tanners Bank Design Studio
Aislaby Road
Eaglescliffe
Stockton-on-Tees
TS16 0JJ

01 642 780129
sjdarch@btconnect.com
www.sjdarchitects.co.uk



CLIENT:
4000-25

PROJECT:
2 WILLOWS
STOCKTON-ON-TEES

DRAWING TITLE:
EXISTING DETAILS

PURPOSE OF ISSUE: **PLANNING**

SCALE: AS NOTED

DATE: APR 25 DRAWN: sjd

DRAWING NO: 4000-25-100 **B**