



PROPOSED BLOCK PLAN - SCALE : 1:250@A1 1:500@A3

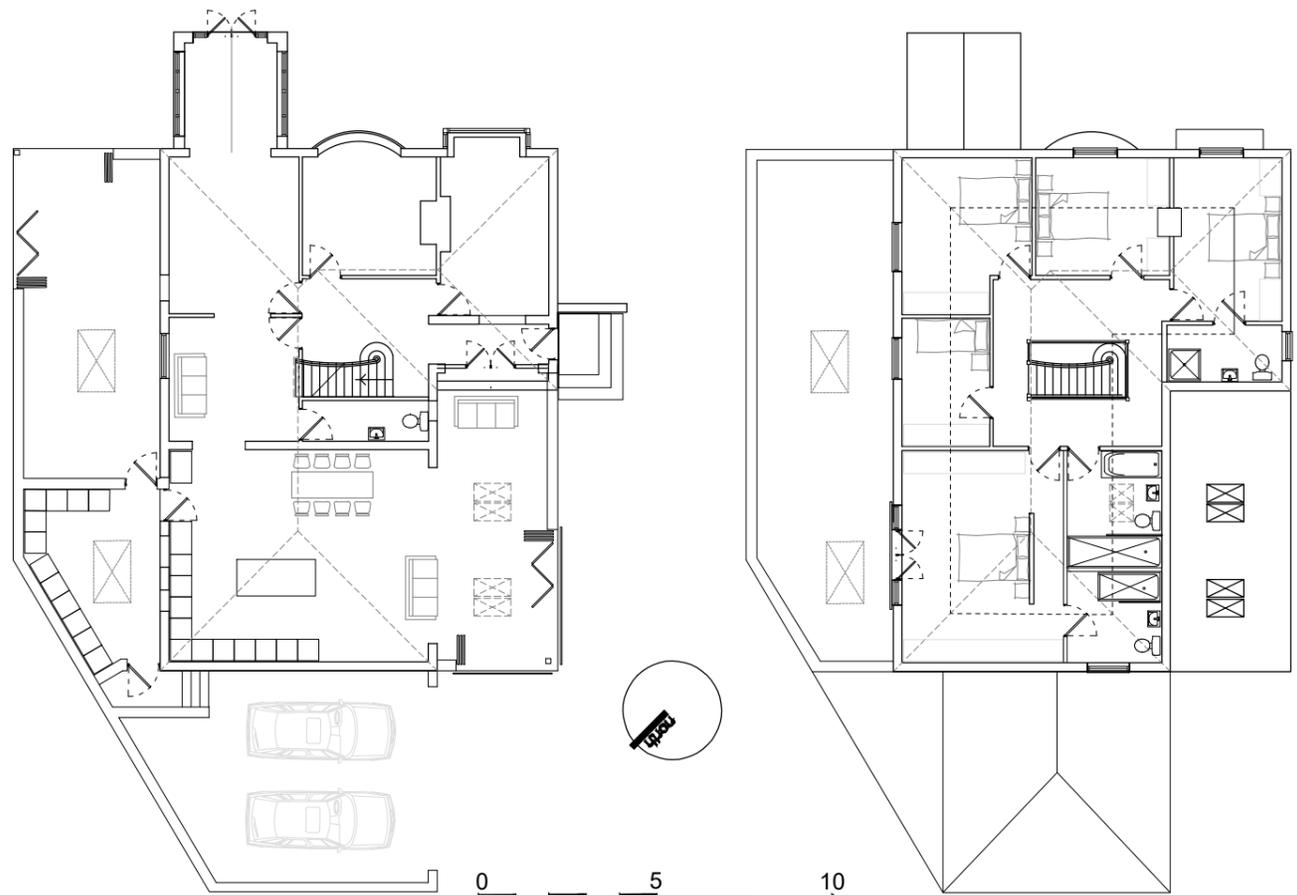

PROPOSED FLOOR PLANS - SCALE : 1:100@A1 1:200@A3


PROPOSED FIRST FLOOR PLAN

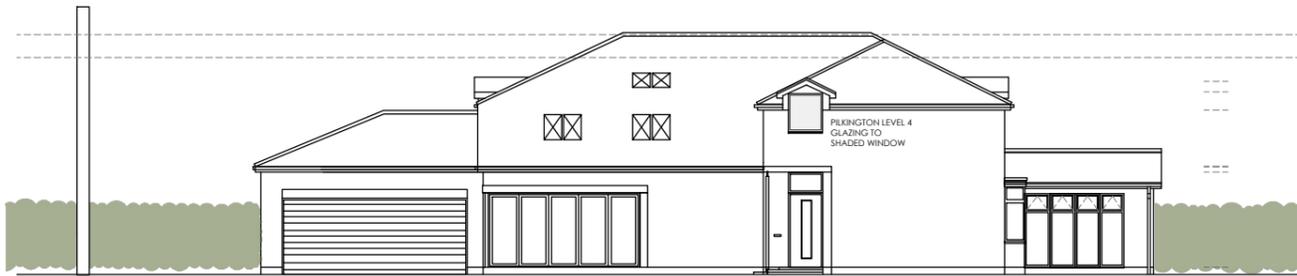


PROPOSED SOUTH ELEVATION



PROPOSED EAST ELEVATION

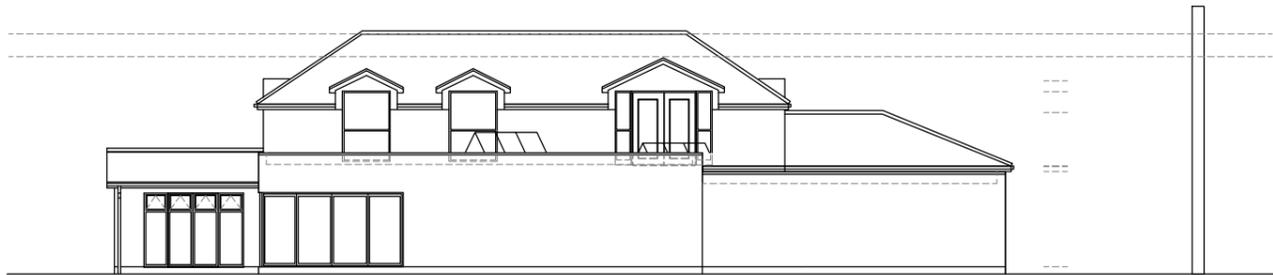

PROPOSED SOUTH ELEVATION

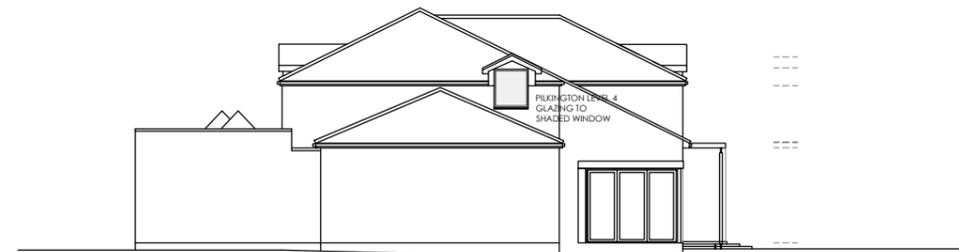

PROPOSED WEST ELEVATION

PROPOSED ELEVATIONS PLANS - SCALE : 1:100@A1 1:200@A3

NOTES:

- 1. This drawing is copyright of sjd Architects Ltd. No part of this drawing may be reproduced in any material form without the written permission of sjd Architects Ltd. WARNING: the doing of an unauthorised act in relation to a copyright work may result in both a civil claim for damages and criminal prosecution.
- 2. All dimensions to be verified on site prior to any shop or site works being commenced.
- 3. Any discrepancies to be reported to the Architect BEFORE any work is put in hand.
- 4. This drawing must be read in conjunction with relevant consultants and specialists drawings.
- 5. This drawing must be read in conjunction with the drawings specified.
- 6. sjd Architects Ltd accepts no liability to third parties arising out of the unlawful reproduction or use of this drawing.

| REV | DATE | DETAILS |
|-----|----------|-----------------------------|
| E | 16-10-25 | PLAN & ELEVATIONS UPDATED |
| D | 01-07-25 | PLAN & ELEVATIONS UPDATED |
| C | 23-06-25 | EAVES & ROOF HEIGHT REDUCED |
| B | 01-05-25 | NORTH POINT ADDED |
| A | 30-04-25 | INFO UPDATED |

sjd Architects Ltd

Tanners Bank Design Studio
 Aislaby Road
 Eaglescliffe
 Stockton-on-Tees
 TS16 0JJ



01 642 780129
 sjdarch@btconnect.com
 www.sjdarchitects.co.uk

| | |
|-------------------|-------------------------------|
| CLIENT: | 4000-25 |
| PROJECT: | 2 WILLOWS STOCKTON-ON-TEES |
| DRAWING TITLE: | PROPOSED DETAILS |
| PURPOSE OF ISSUE: | PLANNING |
| SCALE: | AS NOTED |
| DATE: | APR 25 |
| DRAWN: | sjd |
| DRAWING NO: | 4000-25-101 E |