



PROPOSED BLOCK PLAN - SCALE : 1:250@A1 1:500@A3

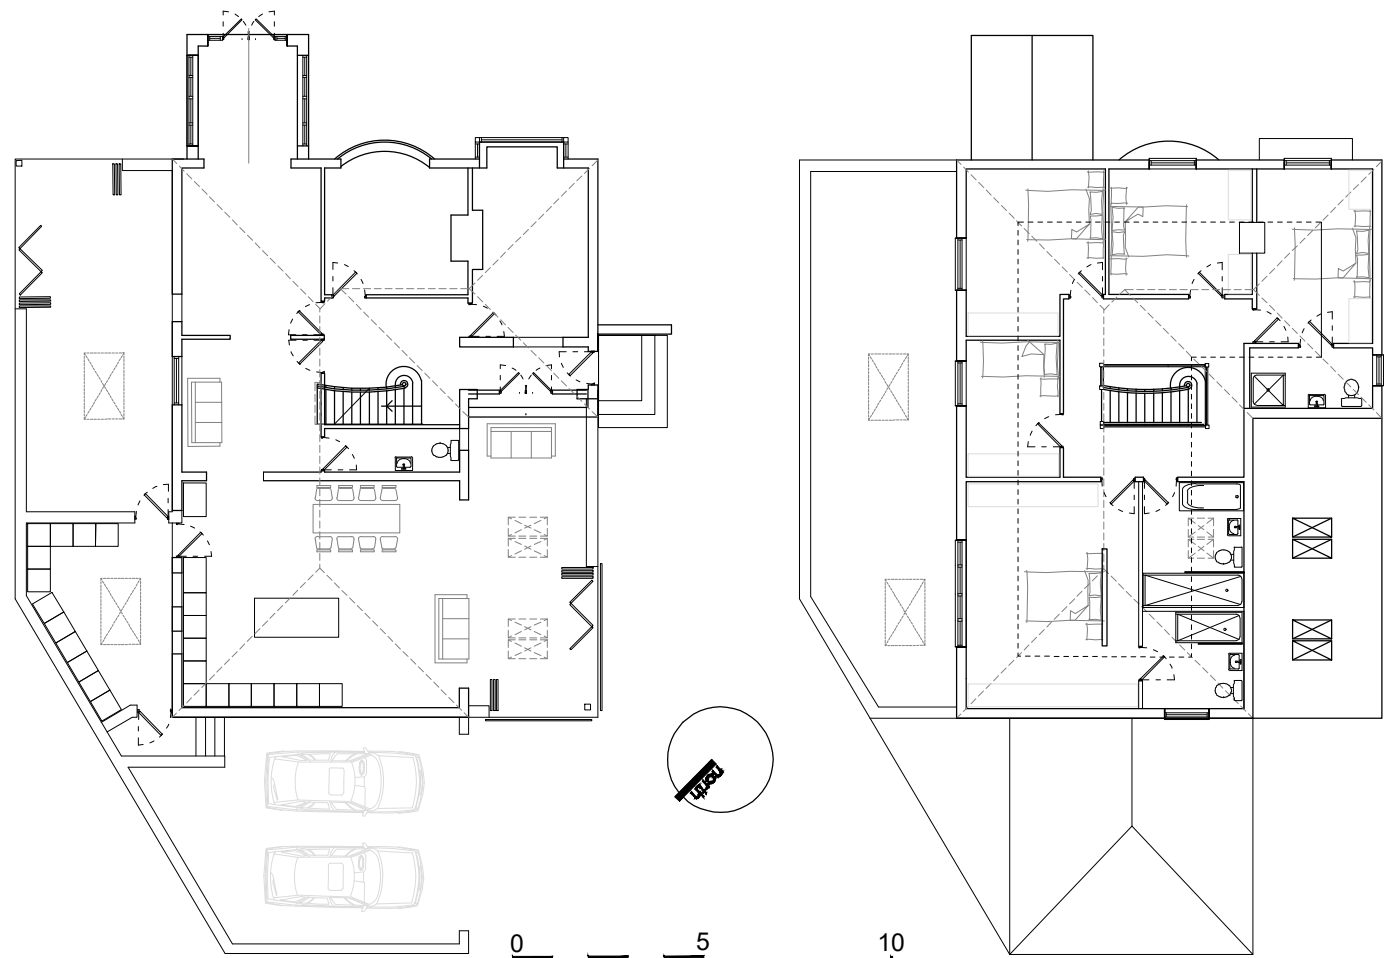


PROPOSED FLOOR PLANS - SCALE : 1:100@A1 1:200@A3

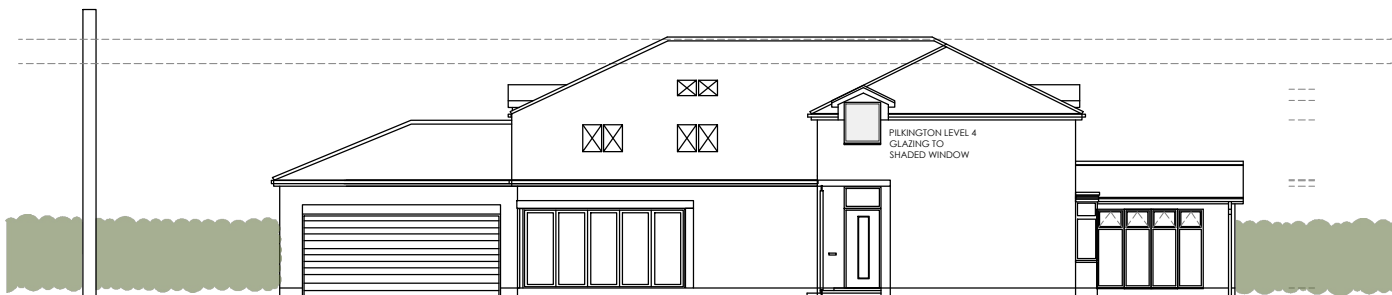


PROPOSED SOUTH ELEVATION



PROPOSED EAST ELEVATION

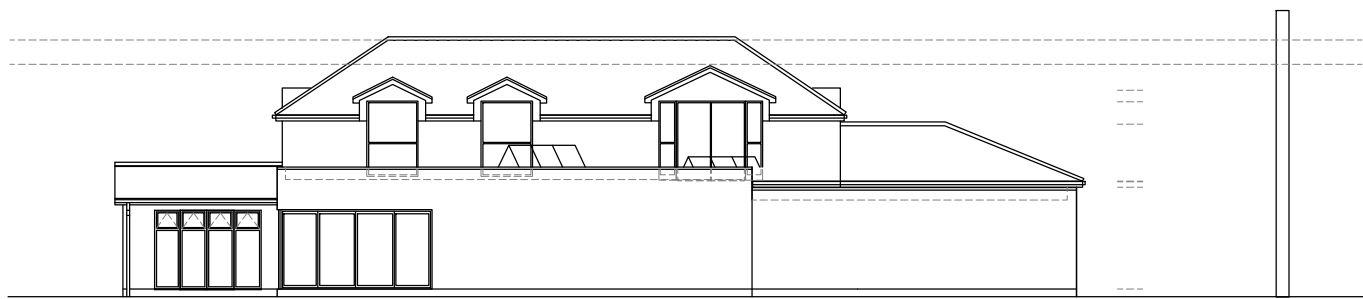

PROPOSED SOUTH ELEVATION

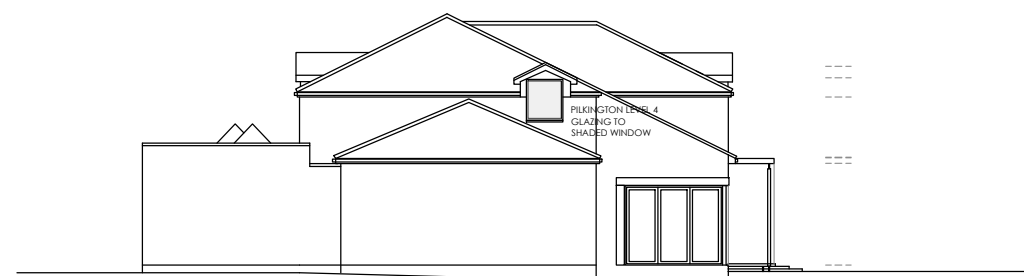

PROPOSED WEST ELEVATION

PROPOSED ELEVATIONS PLANS - SCALE : 1:100@A1 1:200@A3

NOTES:

- 1. DO NOT SCALE FROM THIS DRAWING.
- 2. This drawing is copyright of sjd Architects Ltd. No part of this drawing may be reproduced in any material form without the written permission of sjd Architects Ltd. WARNING: the doing of an unauthorised act in relation to a copyright work may result in both a civil claim for damages and criminal prosecution.
- 3. All dimensions to be verified on site prior to any shop or site works being commenced.
- 4. Any discrepancies to be reported to the Architect BEFORE any work is put in hand.
- 5. This drawing must be read in conjunction with relevant consultants and specialists drawings.
- 6. This drawing must be read in conjunction with the drawings specified.
- 7. sjd Architects Ltd accepts no liability to third parties arising out of the unlawful reproduction or use of this drawing.

REV	DATE	DETAILS
F	07-04-26	DOUBLE DOORS TO MAIN BEDROOM REPLACED WITH FIXED LIGHT WINDOWS
E	16-10-25	PLAN & ELEVATIONS UPDATED
D	01-07-25	PLAN & ELEVATIONS UPDATED
C	23-06-25	EAVES & ROOF HEIGHT REDUCED
B	01-05-25	NORTH POINT ADDED
A	30-04-25	INFO UPDATED

sjd Architects Ltd

Tanners Bank Design Studio
Aislaby Road
Egglecliffe
Stockton-on-Tees
TS16 0JJ



01642 780129
sjdarch@btconnect.com
www.sjdarchitects.co.uk

CLIENT :
4000-25
PROJECT :
2 WILLOWS
STOCKTON-ON-TEES

DRAWING TITLE :
PROPOSED DETAILS

PURPOSE OF ISSUE : **PLANNING**

SCALE : AS NOTED

DATE : APR 25 DRAWN : sjd

DRAWING NO: 4000-25-101 F