



04 Proposed Site Plan

SCALE 1:500 @ A3

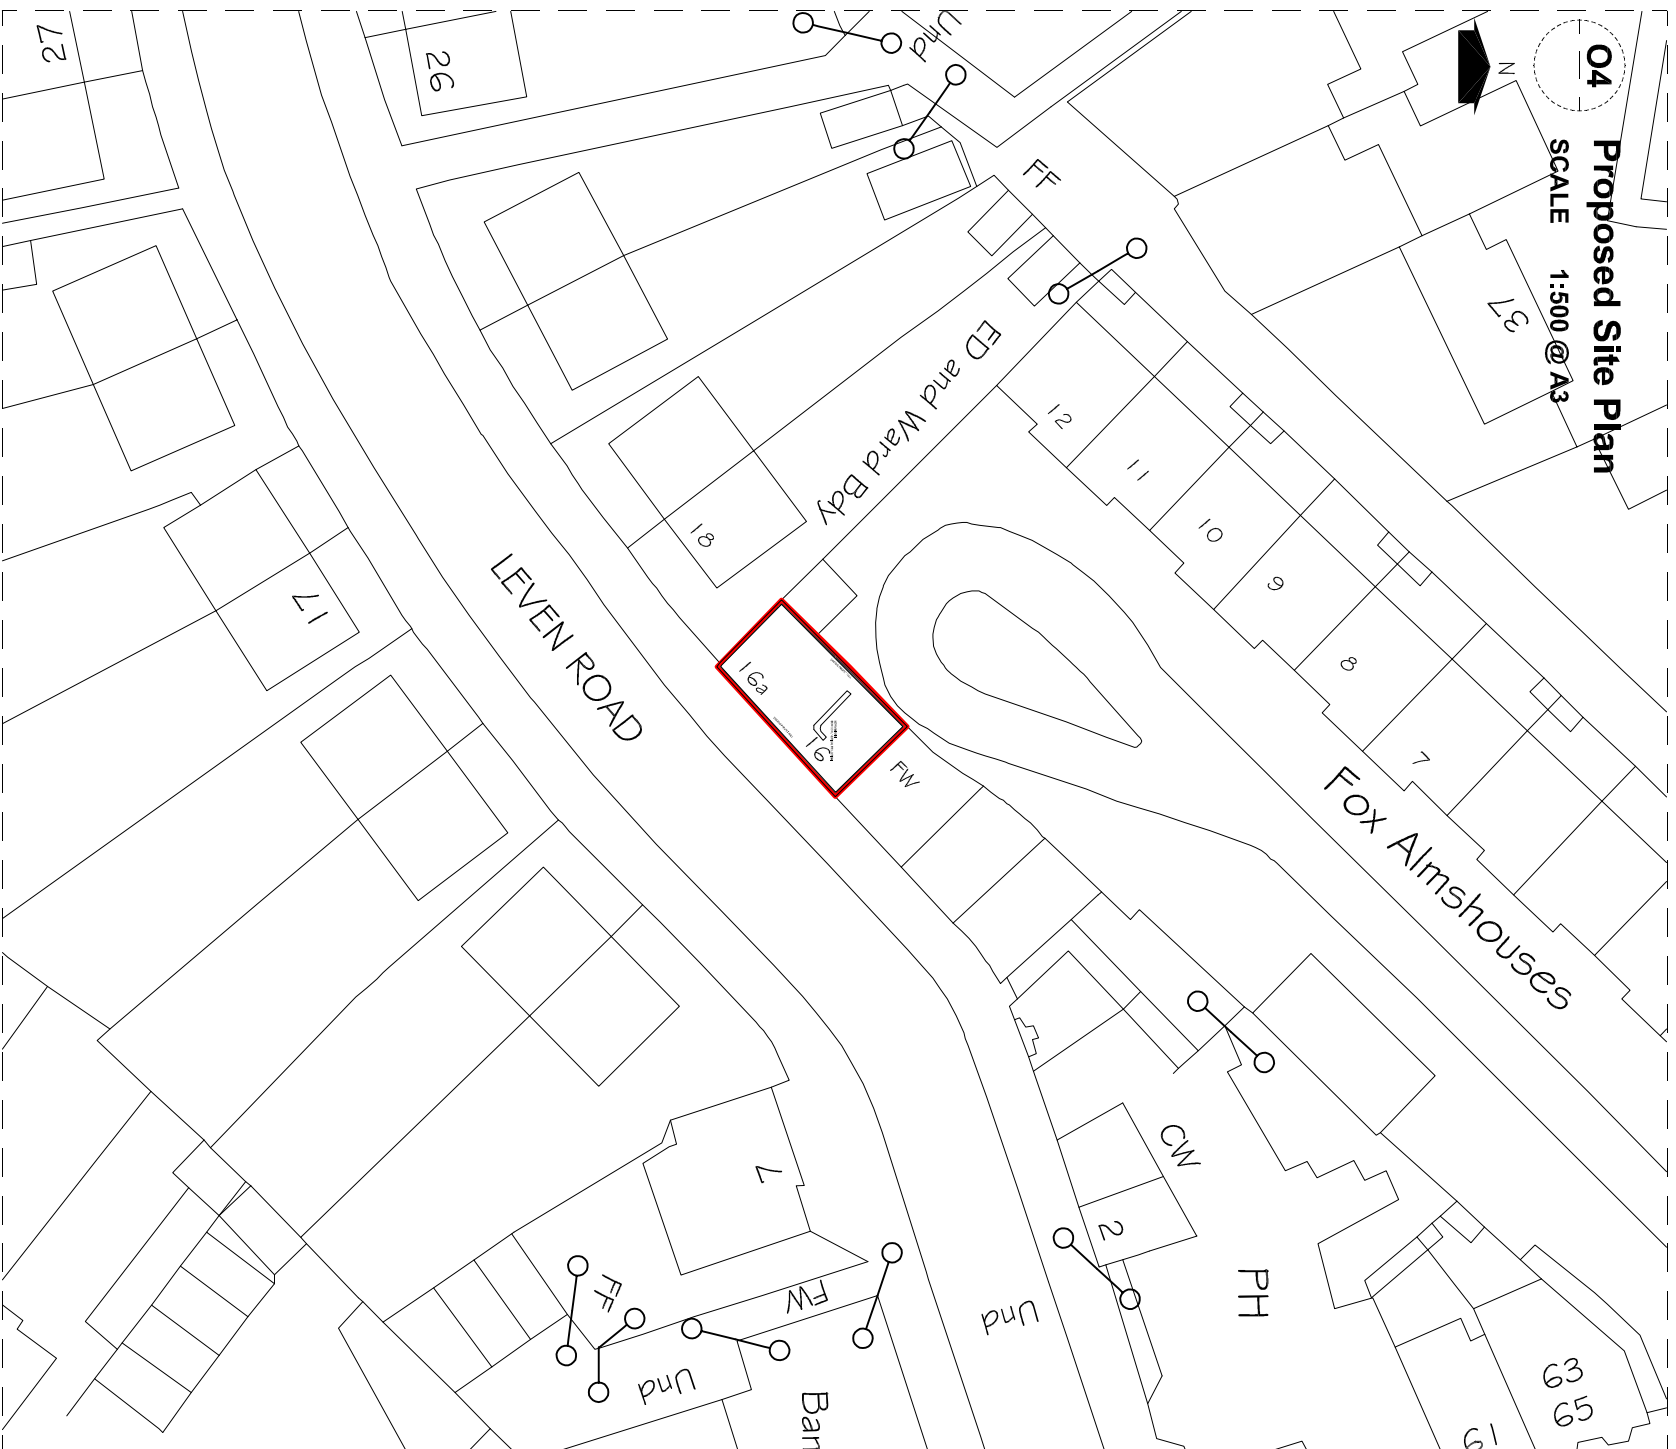

05 Proposed Site Plan

SCALE 1:200 @ A3

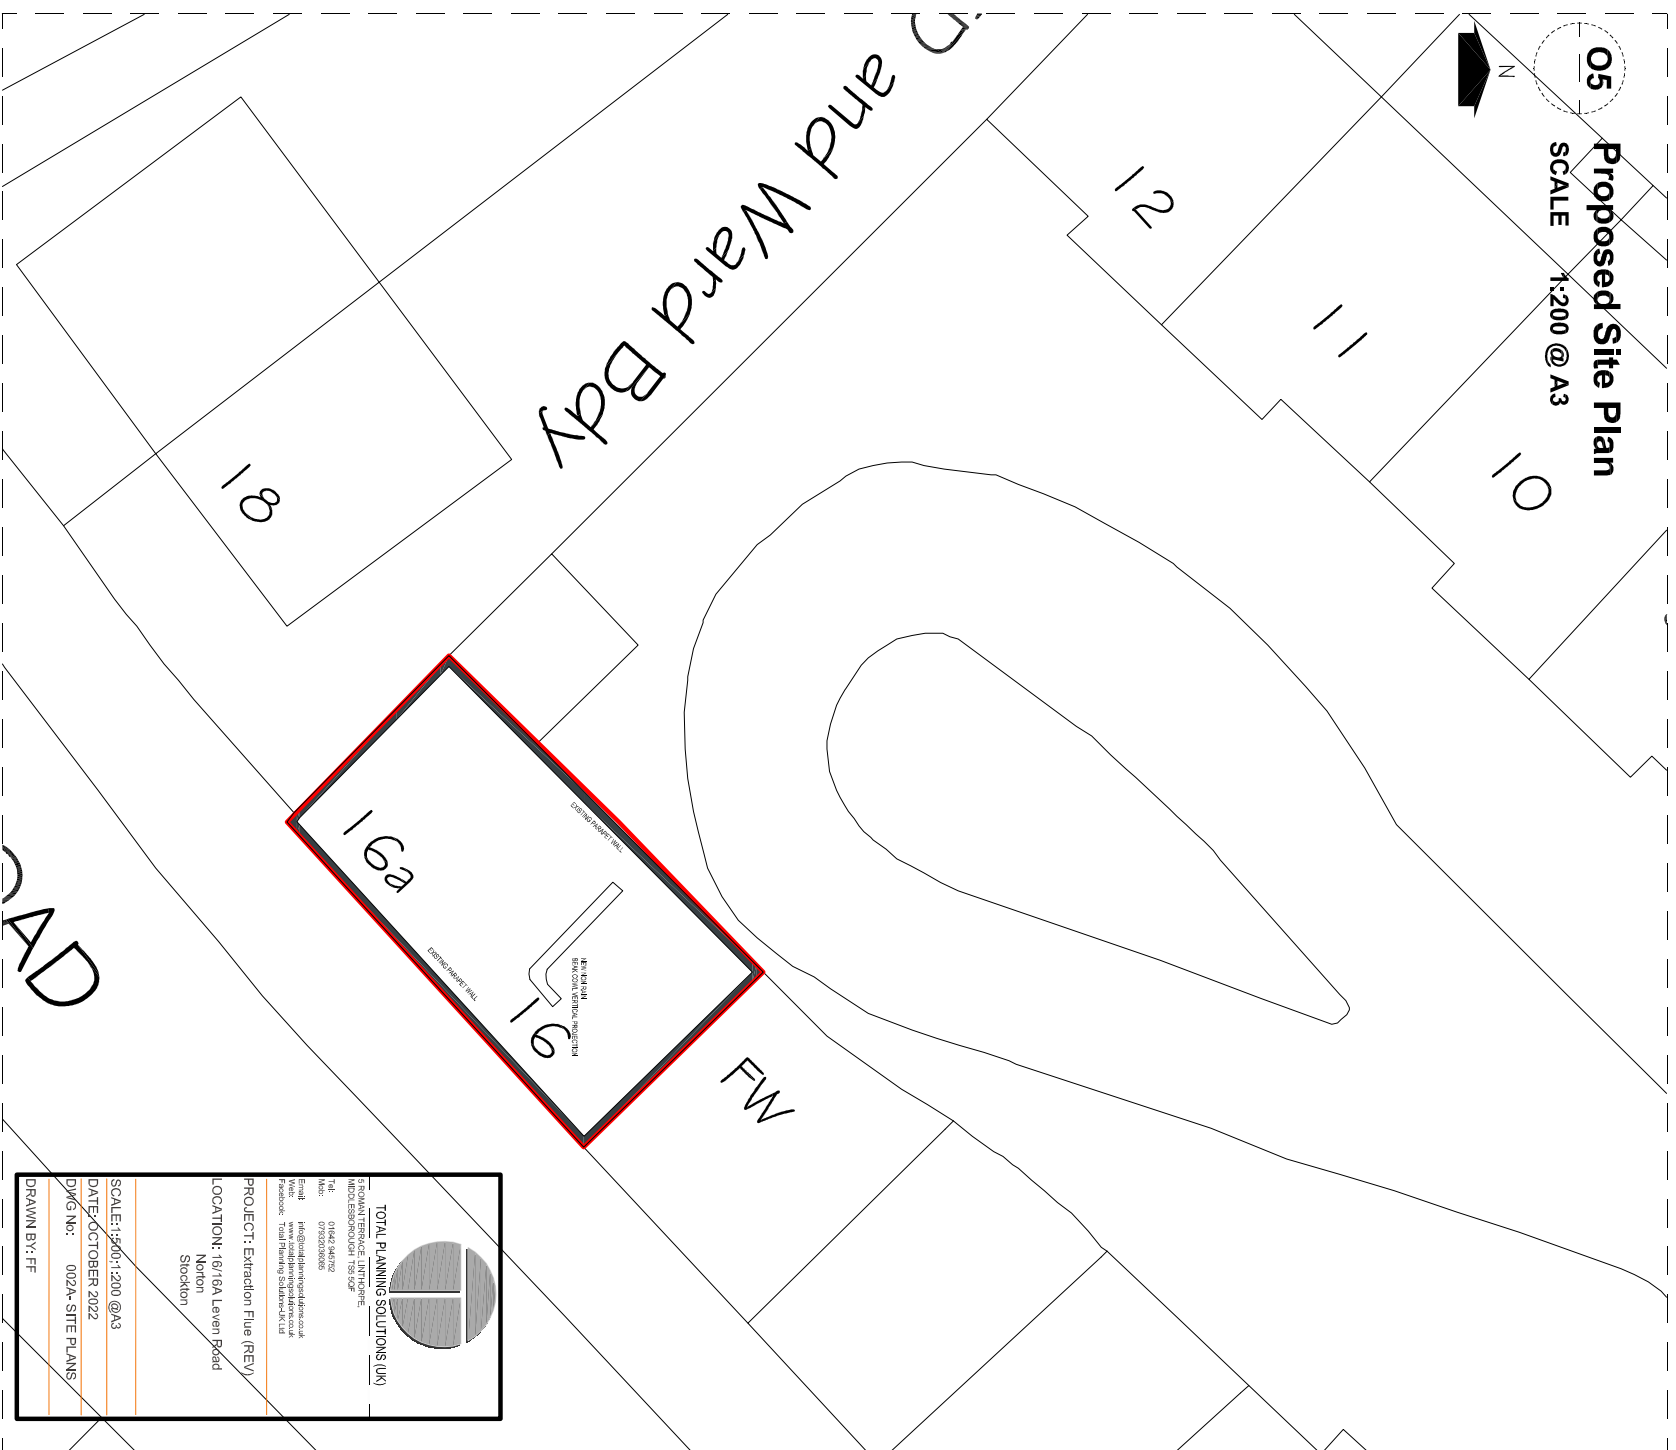

TOTAL PLANNING SOLUTIONS (UK)
 TOTAL PLANNING SOLUTIONS (UK) LTD
 100, BRISTOL ROAD, BRISTOL, AVON, BS1 3BA, UK
 TEL: 01454 545152
 FAX: 01454 545153
 EMAIL: info@totalplanning.co.uk
 WEBSITE: www.totalplanning.co.uk

PROJECT: Extraction Flue (REV)
LOCATION: 16/16A Leven Road
 Norton
 Stockton

SCALE: 1:500 @ A3
 DATE: OCTOBER 2022
 DWG NO.: 002A- SITE PLANS
 DRAWN BY: FF