

This drawing is copyright  
 It is sent to you in confidence and must not be reproduced or disclosed to third parties  
 without our prior permission. Do not scale from this drawing.  
 This drawing is to be read in conjunction with all relevant consultants, specialist  
 manufacturers drawings and specifications. Any discrepancies in dimensions or details on or  
 between these drawings should be drawn to our attention.  
 All dimensions are in millimetres unless noted otherwise.  
 Any surveyed information incorporated within this drawing cannot be guaranteed as  
 accurate unless confirmed by fixed dimension.

| REV | DESCRIPTION | BY | CHKD | DATE |
|-----|-------------|----|------|------|
|     |             |    |      |      |



UNITS 4-8 FRONT ELEVATION A - 1:100 AS PROPOSED



UNIT 4 SIDE ELEVATION



UNITS 5&8 FRONT ELEVATION




UNITS 4-8 REAR ELEVATION A - 1:100 AS PROPOSED




UNITS 5&8 SIDE ELEVATION



UNITS 5&8 REAR ELEVATION

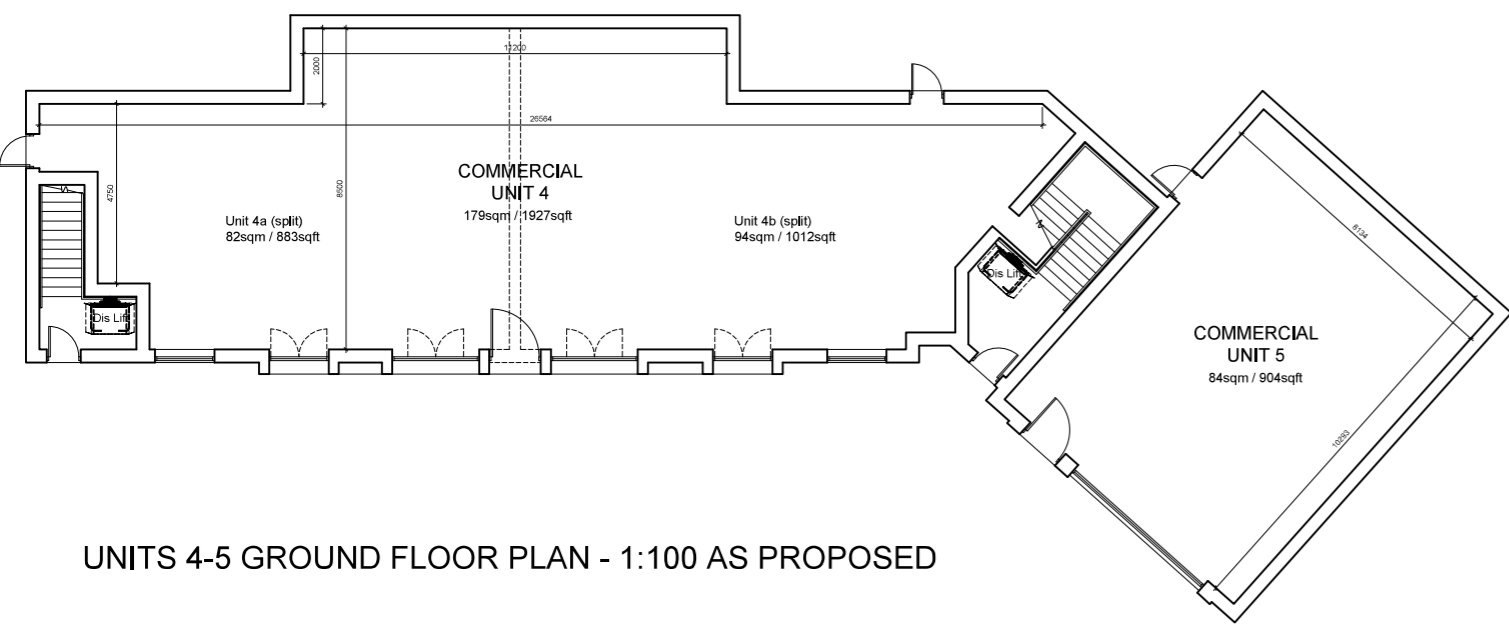


UNITS 4-5 GROUND FLOOR PLAN - 1:100 AS PROPOSED

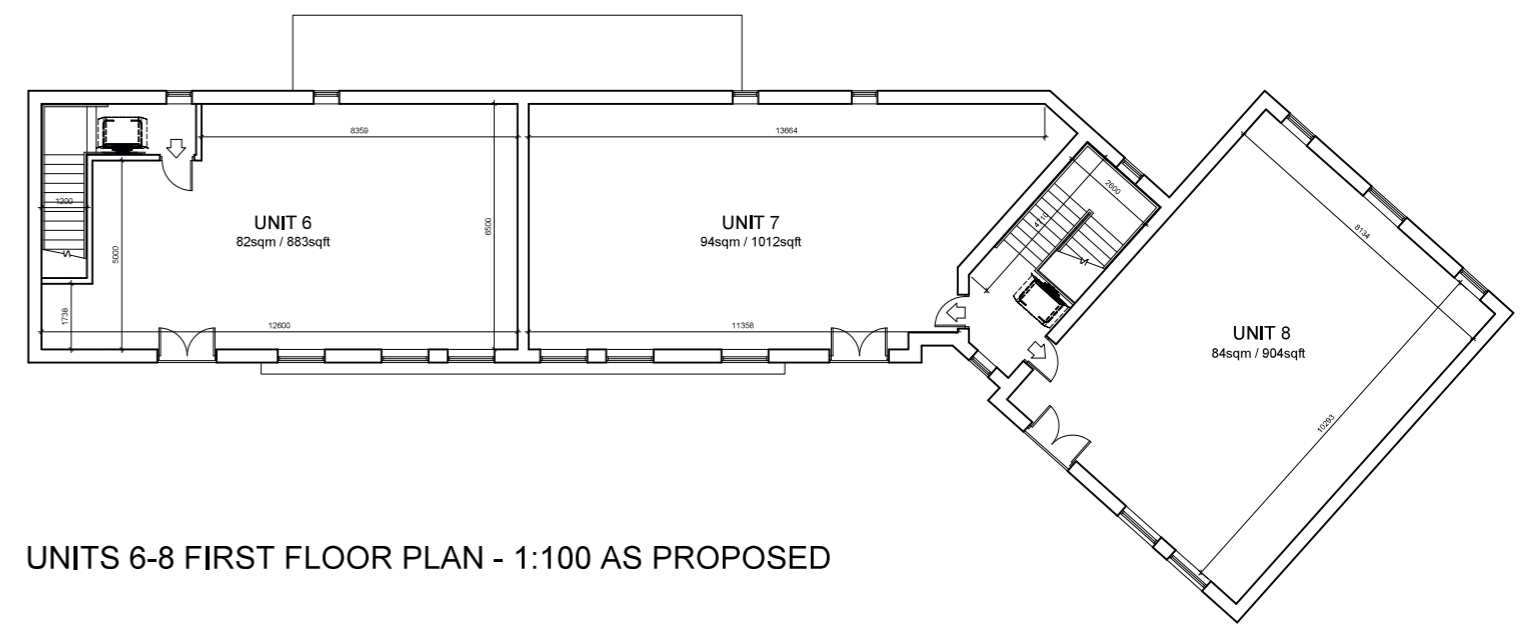

UNITS 6-8 FIRST FLOOR PLAN - 1:100 AS PROPOSED

| NET FLOOR AREAS: |                                |
|------------------|--------------------------------|
| Unit 1           | 418sqm / 4,500sqft             |
| Unit 2           | 419sqm / 4,510sqft             |
| Unit 3           | 279sqm / 3,003sqft             |
| Unit 4A          | 82sqm / 883sqft                |
| Unit 4B          | 94sqm / 1,012sqft              |
| Unit 5           | 84sqm / 904sqft                |
| Unit 6           | 71sqm / 764sqft                |
| Unit 7           | 81sqm / 872sqft                |
| Unit 8           | 84sqm / 904sqft                |
| <b>TOTAL</b>     | <b>= 1,612sqm / 17,352sqft</b> |

|  |                        |                   |                   |
|--|------------------------|-------------------|-------------------|
| PROJECT: UNITS 4-8   |                        |                   |                   |
| HANZARD DRIVE  |                        |                   |                   |
| TITLE: PROPOSED PLANS & ELEVATIONS   |                        |                   |                   |
| ORIGINATOR:<br>CC  | SCALE:<br>1:100        | SHEET SIZE:<br>A1 | DATE:<br>25.01.23 |
| PROJECT NUMBER:<br>JCM001  | DRAWING NUMBER:<br>204 | REV.              |                   |
| <br><b>JCM PROPERTY CONSULTANTS LIMITED</b><br>Head Office: JCM - Wyward Park House, Wyward Avenue, Wyward<br>Billingham TS25 2TB<br>Tel No: 01749 666227 |                        |                   |                   |