




Existing Rear Elevation  
(scale 1:100@A3)

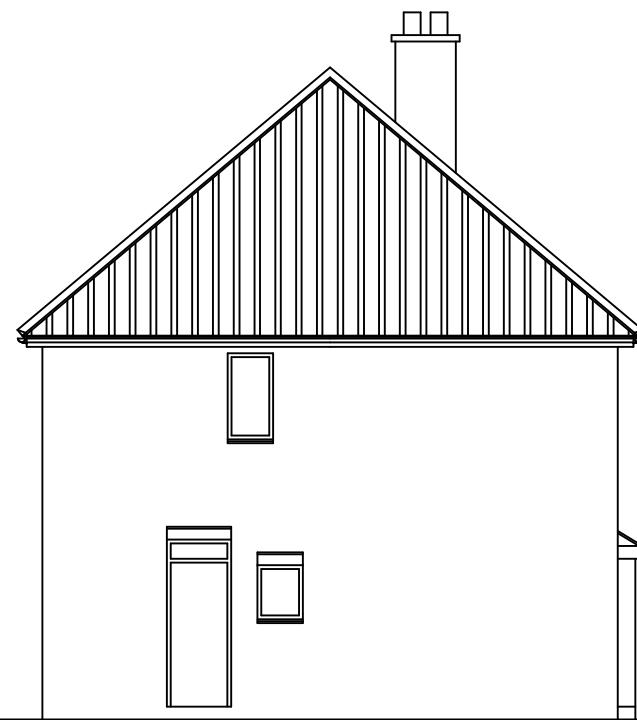


Existing Side Elevation  
(scale 1:100@A3)

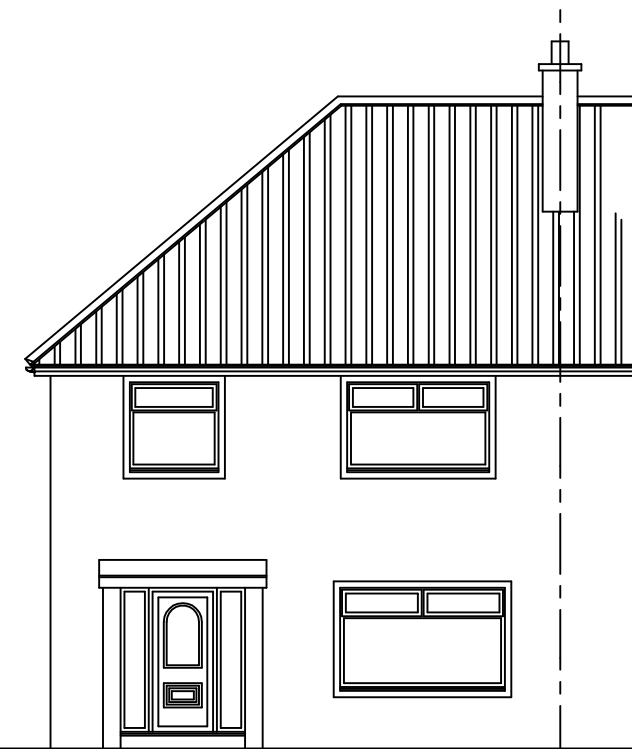


Existing Front Elevation  
(scale 1:100@A3)

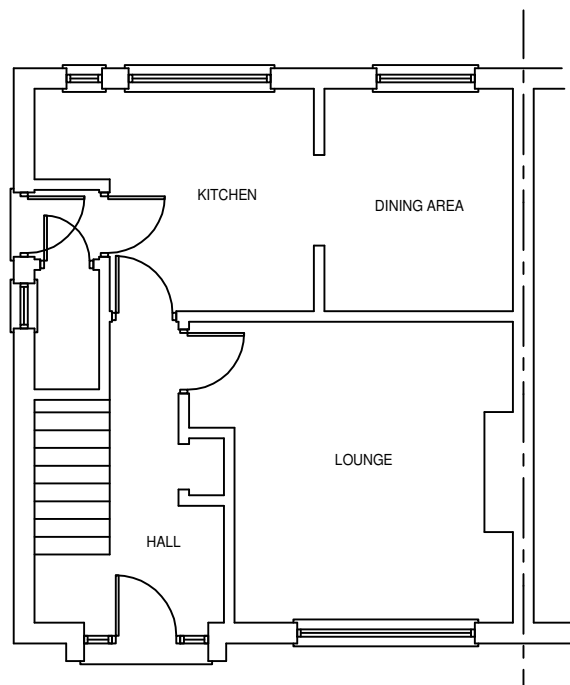

Existing Ground Floor Plan  
(scale 1:100@A3)

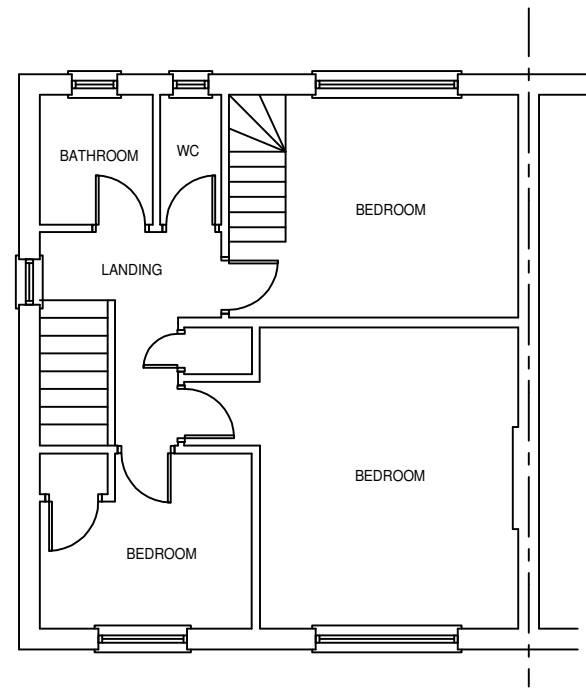

Existing First Floor Plan  
(scale 1:100@A3)

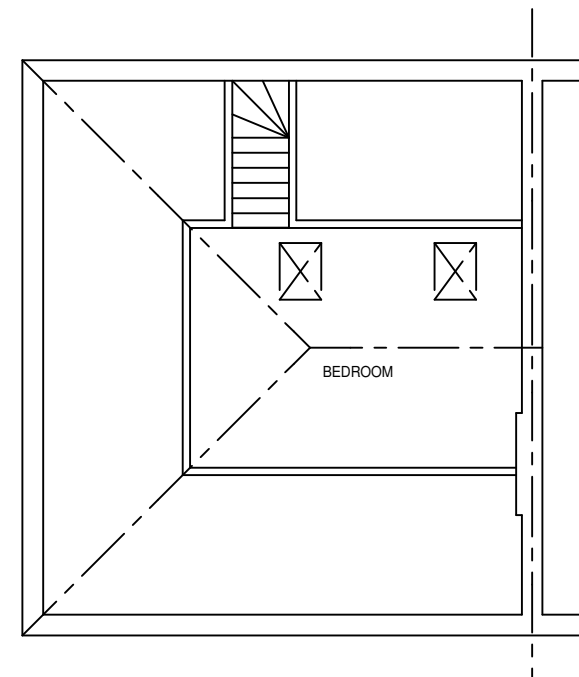

Existing Attic Floor Plan  
(scale 1:100@A3)

REV 'A' EXISTING ATTIC FLOOR ADDED 18-04-23

**Sean McLean Design**

22 Portrack Grange Road, Stockton-on-Tees, TS18 2PH  
Tel : 07711127641 E-mail smdesign@tiscali.co.uk

PROPOSED DEVELOPMENTS AT  
91 WOLVISTON ROAD, BILLINGHAM  
FOR MR GEORGE BHAKER

EXISTING FLOOR PLANS  
AND ELEVATIONS

Drg. No. 2290 / 04 'A' Date OCT 22