



Surgery

 

WOLVISTON ROAD

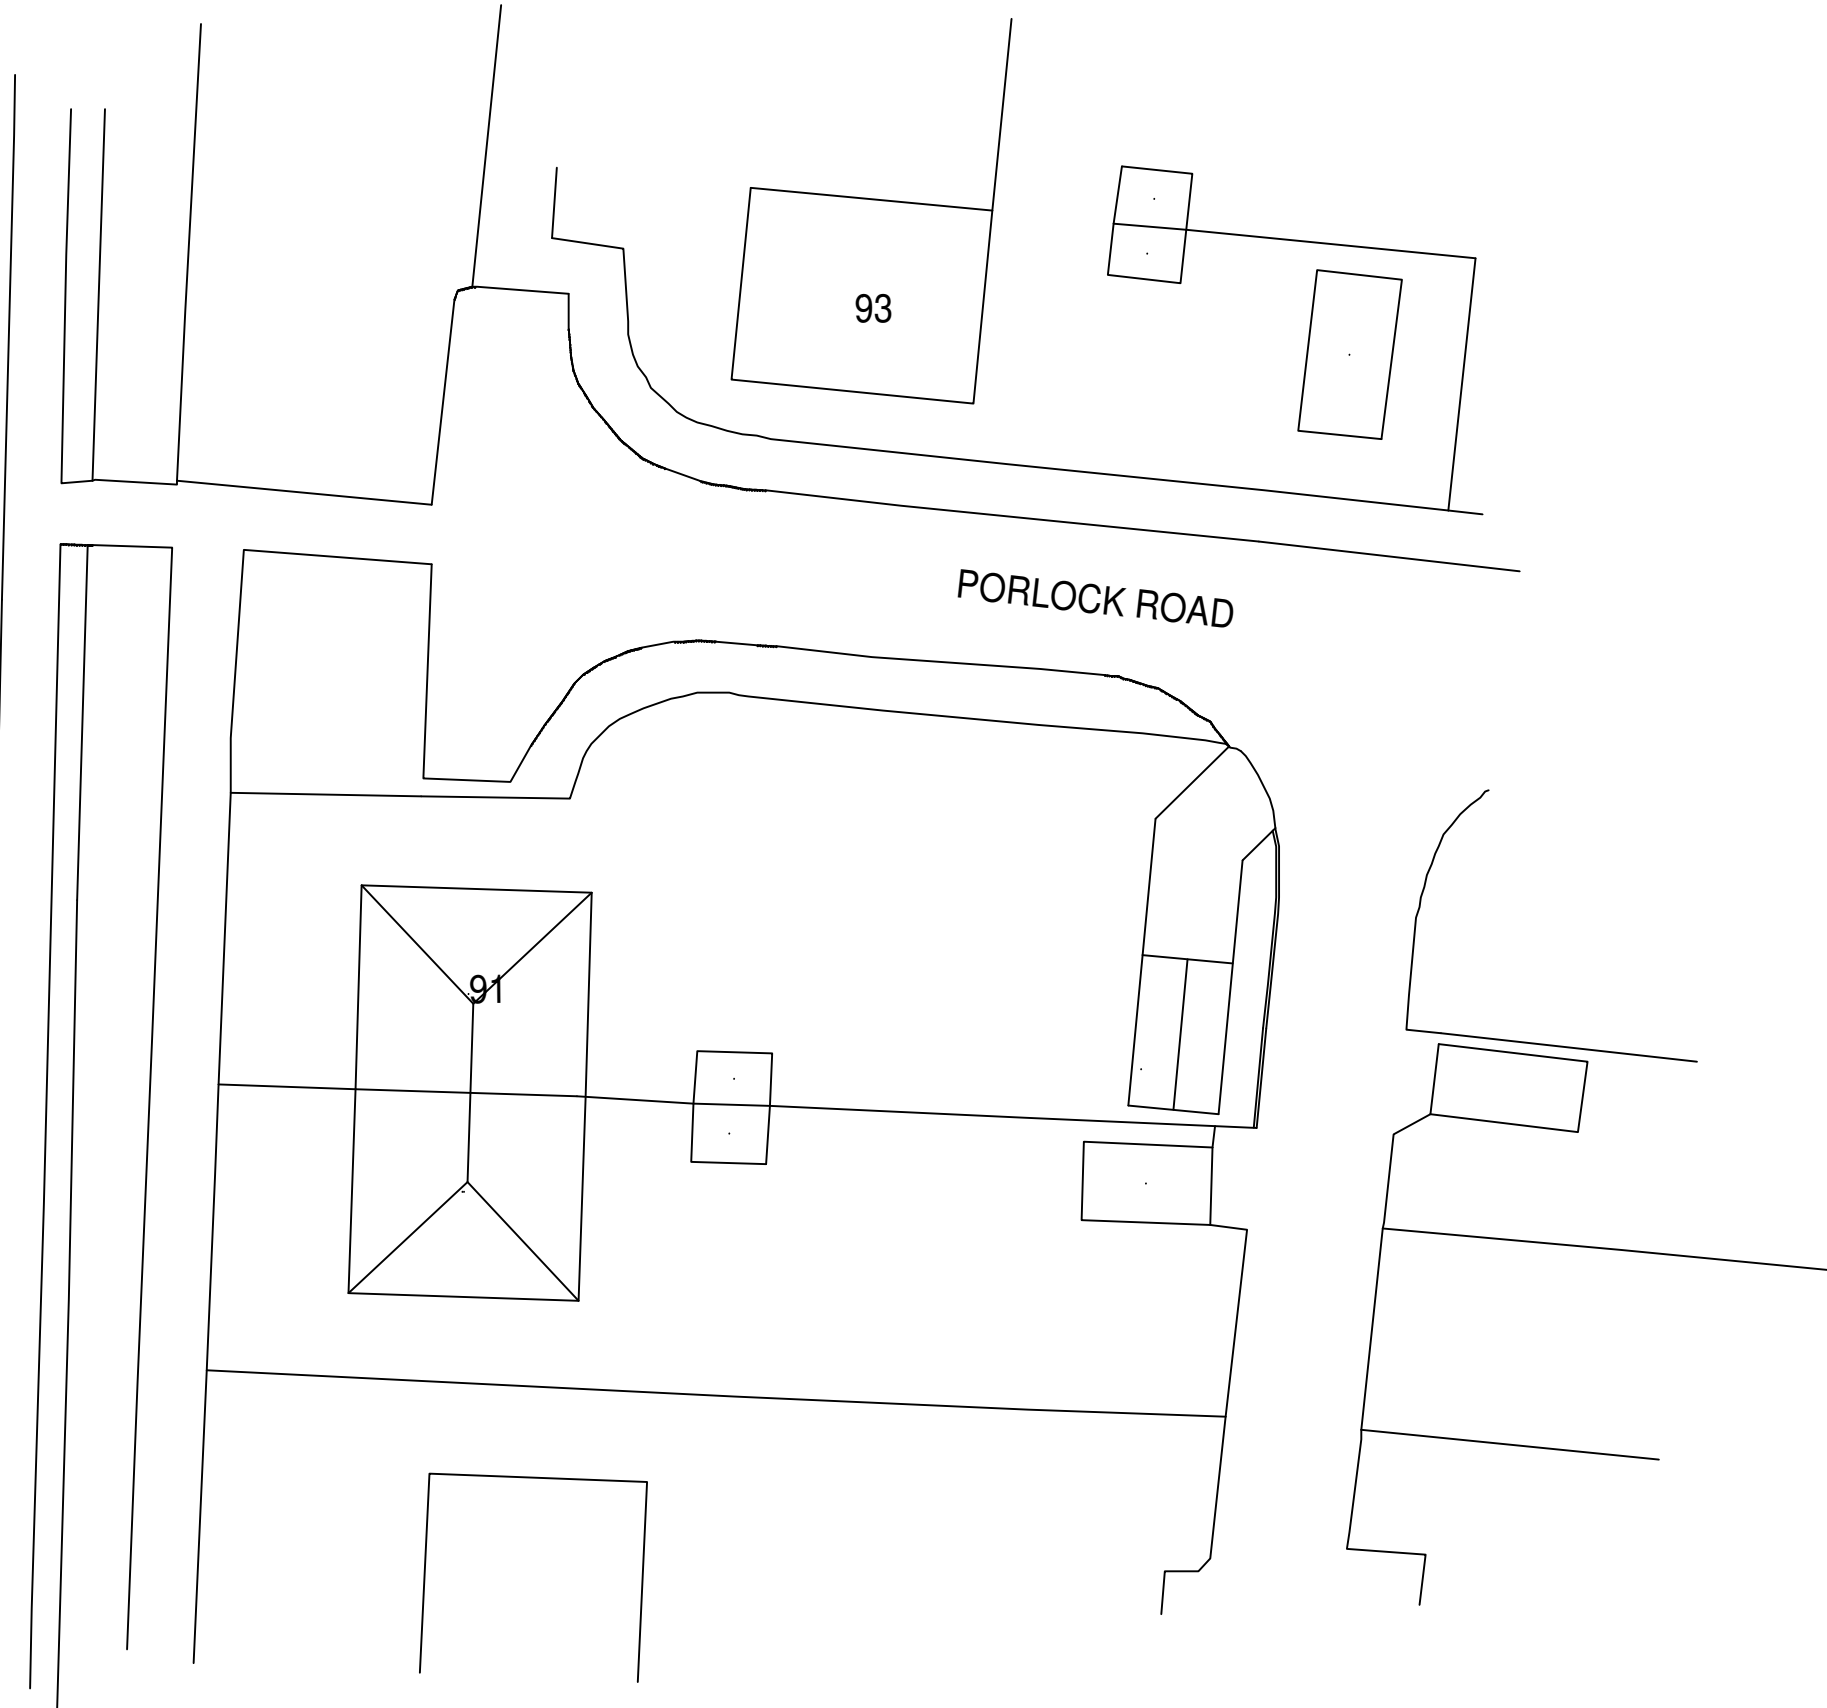

93

PORLOCK ROAD

91

Existing Site Plan
(scale 1:250@A3)

Sean McLean Design
22 Portrack Grange Road, Stockton-on-Tees, TS18 2PH
Tel : 07711127641 E-mail smdesign@tiscali.co.uk

PROPOSED DEVELOPMENTS AT
91 WOLVISTON ROAD, BILLINGHAM
FOR MR GEORGE BHAKEE

EXISTING
SITE PLAN

Drg. No. 2289 / 02 Date APR 23