


Surgery

WOLVISTON ROAD

Proposed Site Plan
(scale 1:250@A3)

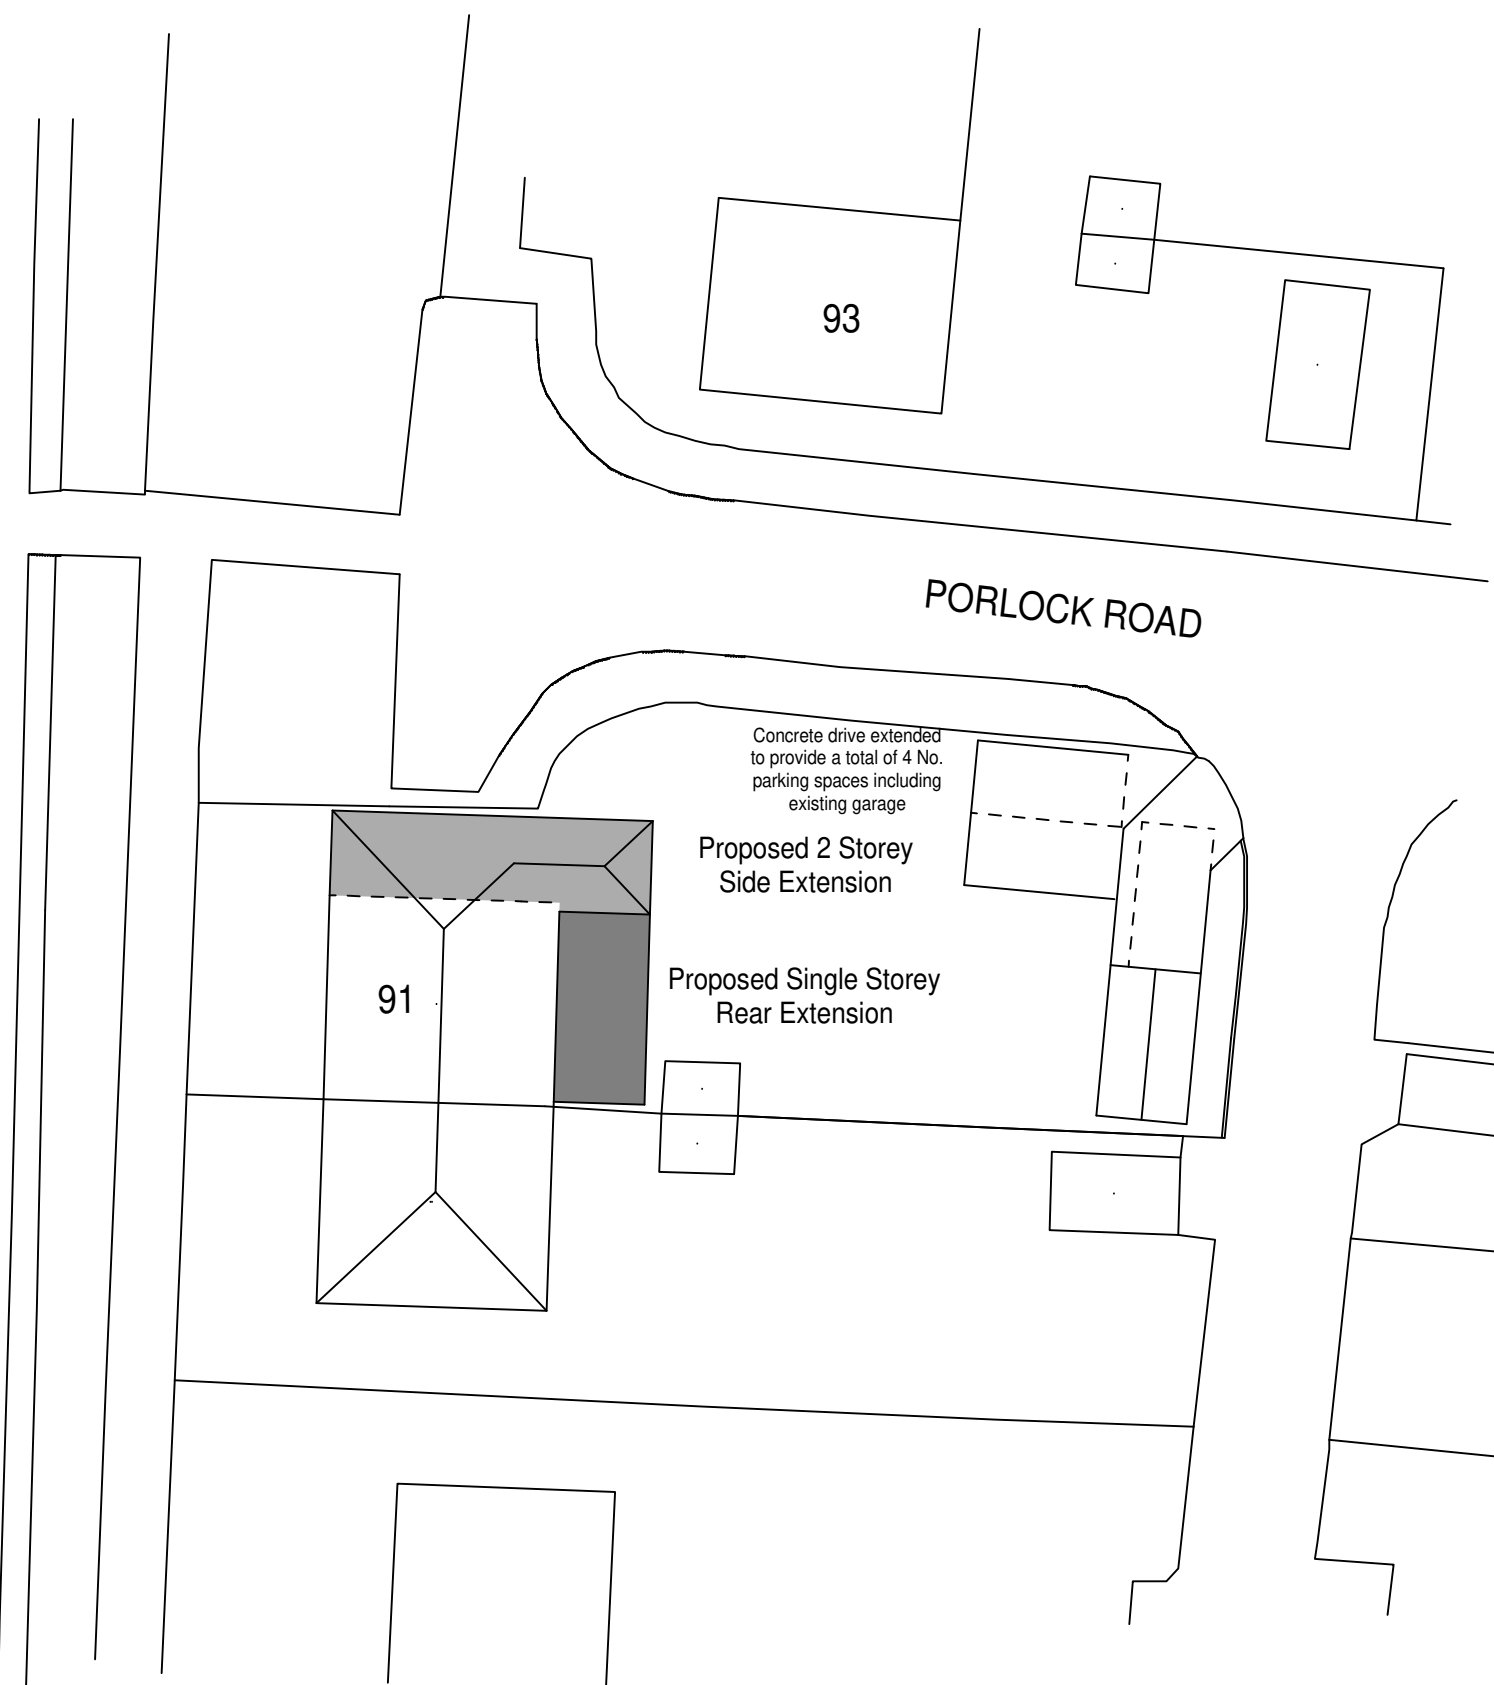

93

PORLOCK ROAD

Concrete drive extended to provide a total of 4 No. parking spaces including existing garage

Proposed 2 Storey Side Extension

Proposed Single Storey Rear Extension

91

Sean McLean Design
22 Portrack Grange Road, Stockton-on-Tees, TS18 2PH
Tel : 07711127641 E-mail smdesign@tiscali.co.uk

PROPOSED DEVELOPMENTS AT
91 WOLVISTON ROAD, BILLINGHAM
FOR MR GEORGE BHAKEE

PROPOSED
SITE PLAN

Drg. No. 2289 / 03 Date APR 23