
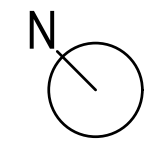


This drawing is copyright.  
 It is sent to you in confidence and must not be reproduced or disclosed to third parties without our prior permission.  
 Do not scale from this drawing.  
 This drawing is to be read in conjunction with all relevant consultants, specialist manufacturers drawings and specifications.  
 Any discrepancies in dimensions or details on or between these drawings should be drawn to our attention.  
 All dimensions are in millimeters unless noted otherwise.  
 Any surveyed information incorporated within this drawing cannot be guaranteed as accurate unless confirmed by fixed dimension.

REV	DESCRIPTION	BY	CHKD	DATE
P01	-----	-	-	-----

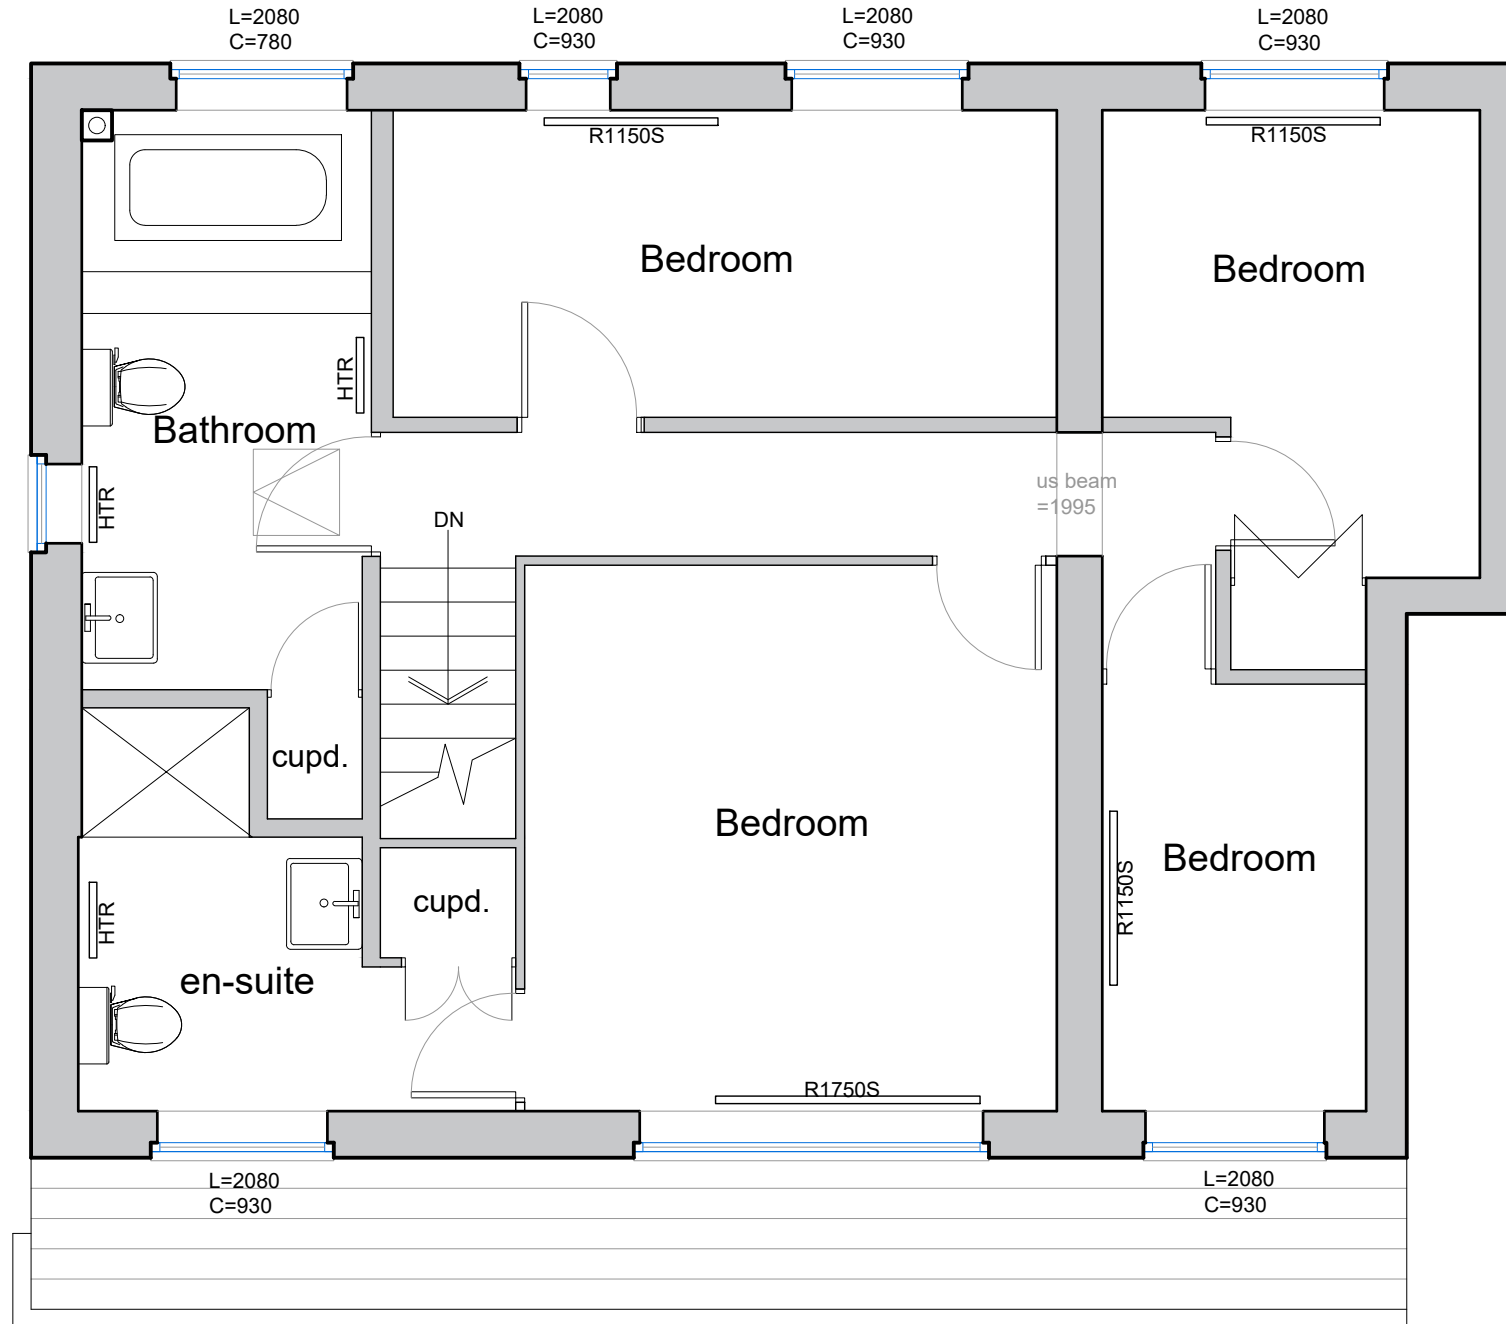

PURPOSE:	REVIEW AND COMMENT
PROJECT:	EDGE OF CARE 2 SPEETON CLOSE, STOCKTON-ON-TEES, TS23 3YH
DESCRIPTION:	EXISTING FIRST FLOOR PLAN

DRAWN BY:	SCALE:	SHEET SIZE:	DATE:
AP	1:50	A3	20/06/2023

PRO. NO:	ORIG:	VOLUME:	LEVEL:	TYPE:	ROLE:	NUMBER:	SUITABILITY:	REV:
23047	HL	ZZ	01	DR	A	1101	S2	P01



Liddon House, Belmont Business Park, Durham. DH1 1TW.  
 Tele: (0191) 3849470 E: hlp@hlpuk.com www.howarthlitchfield.com

© Copyright and all intellectual property rights remain vested in Howarth Litchfield Partnership Limited

