


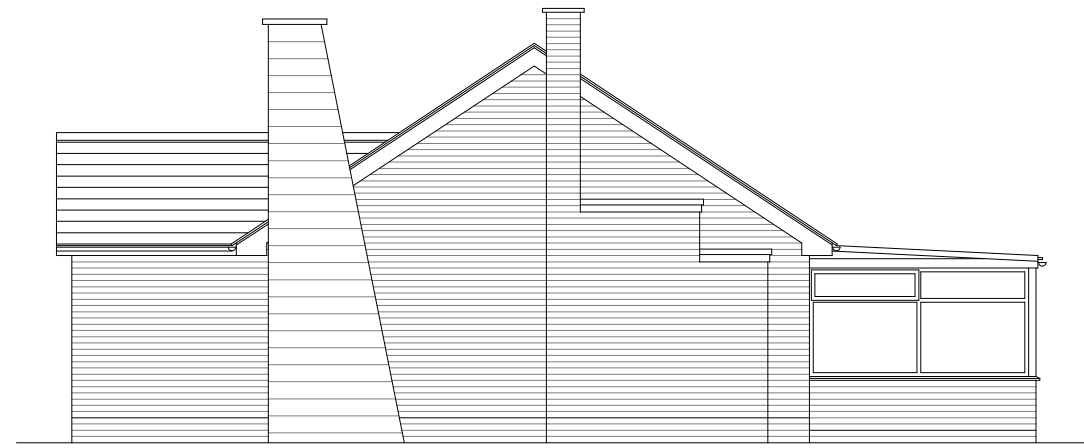


Existing South Elevation  
(scale 1:100@A3)



Existing East Elevation  
(scale 1:100@A3)



Existing North Elevation  
(scale 1:100@A3)

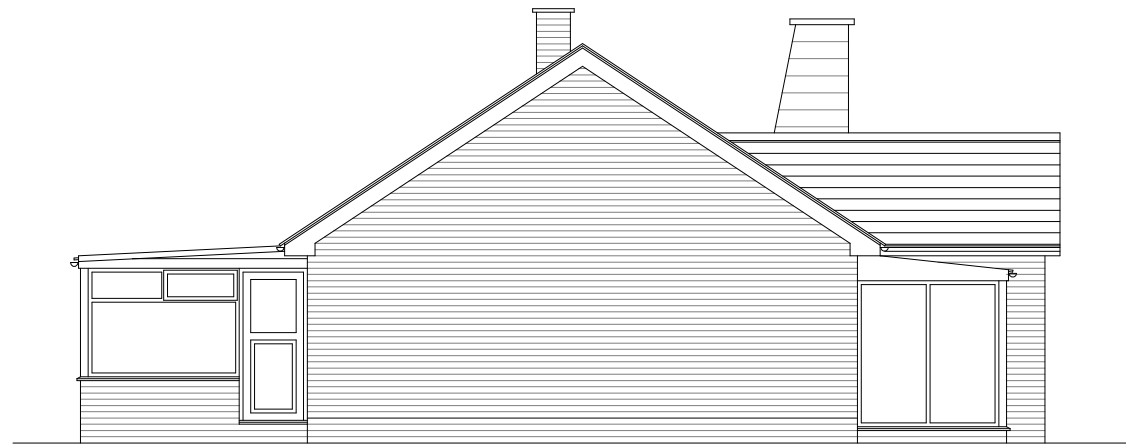

Existing West Elevation  
(scale 1:100@A3)

**Sean McLean Design**

22 Portrack Grange Road, Stockton-on-Tees, TS18 2PH  
Tel : 07711127641 E-mail smdesign@tiscali.co.uk

PROPOSED DEVELOPMENTS AT  
BAY TREE HOUSE, HILTON, STOCKTON  
-ON-TEES FOR MR & MRS ROWLEY

EXISTING  
ELEVATIONS

Drg. No. 2305/PL/05 'O' Date SEPT 23