


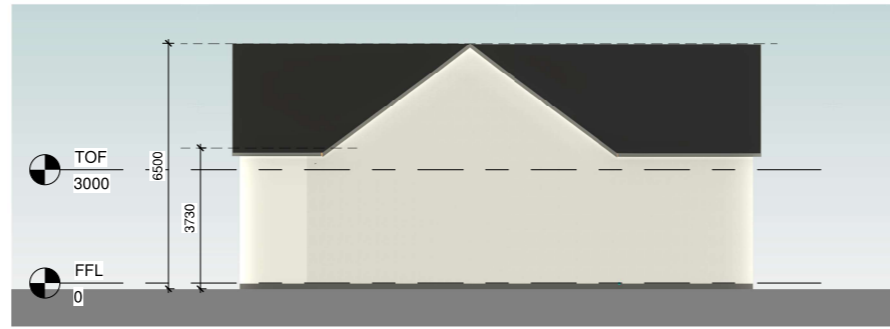

North
1 : 100




East
1 : 100



3D View 1



South
1 : 100

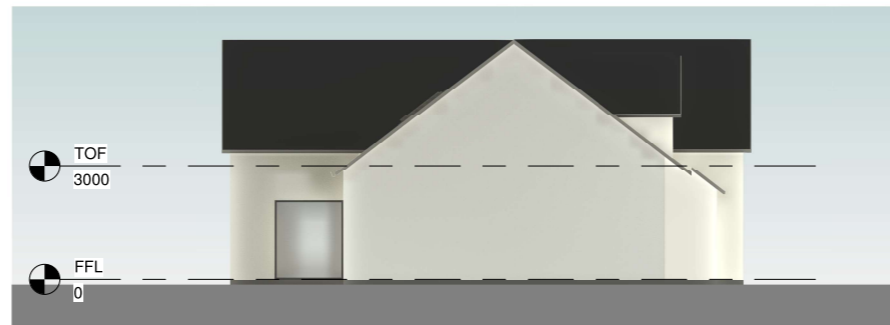


West
1 : 100



3D View 2

By Department Legend


- Bedroom
- Circulation
- Kitchen/Dining
- Living
- Sanitary
- Store

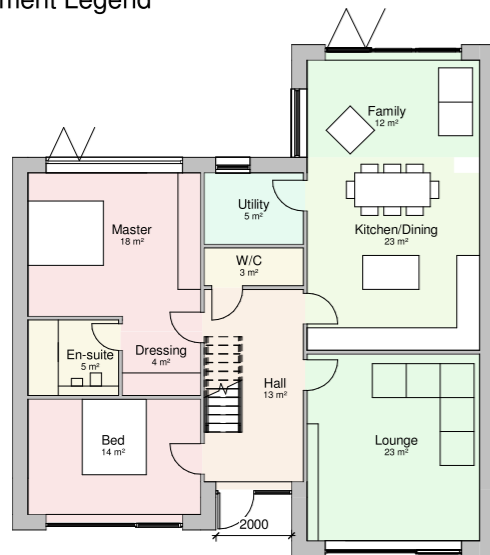


Proposed Ground Floor Plan
1 : 100

By Department Legend

- Bedroom
- Circulation
- Sanitary

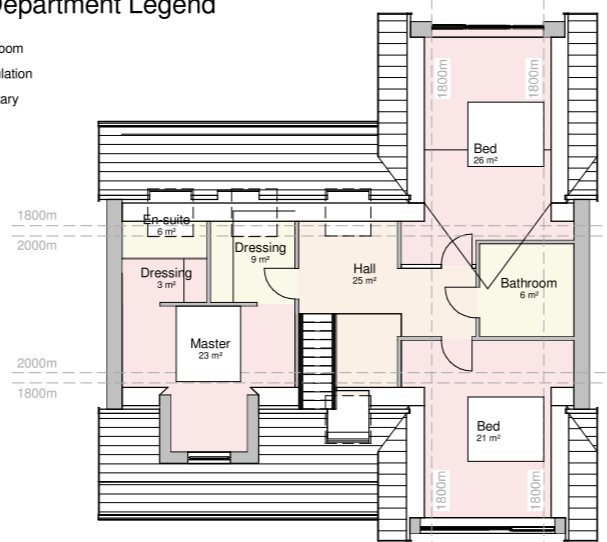

Proposed First Floor Plan
1 : 100

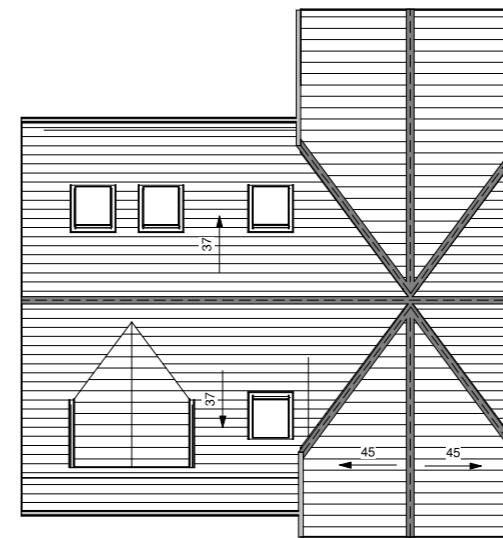

Proposed Roof Plan
1 : 100

Revision:	Description:	Date:
P3	Ridge height amended	28/11/23
P2	Updates following planning comments	09/05/23
P1	Preliminary Issue	24/10/22
Project: 239 Oxbridge Lane Enter address here		
Client:		
Drawing: Proposed Plans and Elevations		
Scale: 1 : 100	Print Size: A1	Drawn By: SH Checked By: CK

Create Architecture Limited
 Fusion Hive
 North Shore Road
 Stockton on Tees
 TS18 2NB

t: 01642 955867
 e: info@createarchitecture.co.uk

Architectural Consultants | Land & Property Consultants | Development
 a Private Limited Company - reg. no. 08859320