




Proposed Ground Floor Plan (Building 1)

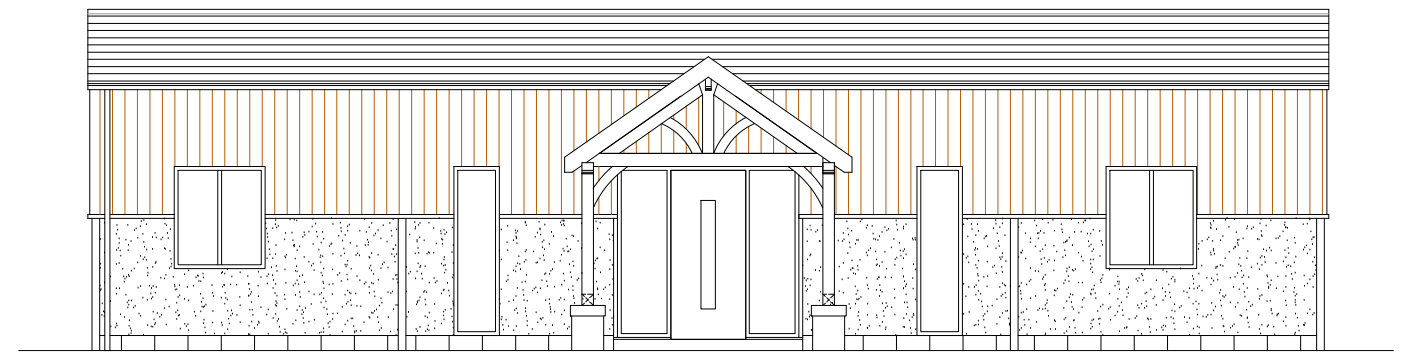


Proposed West Elevation A (Front)

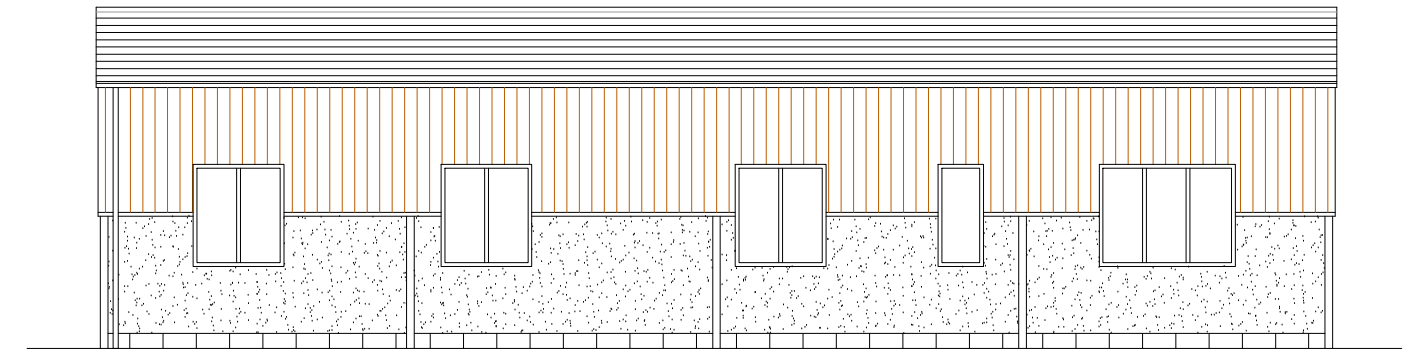


Proposed East Elevation B (Rear)

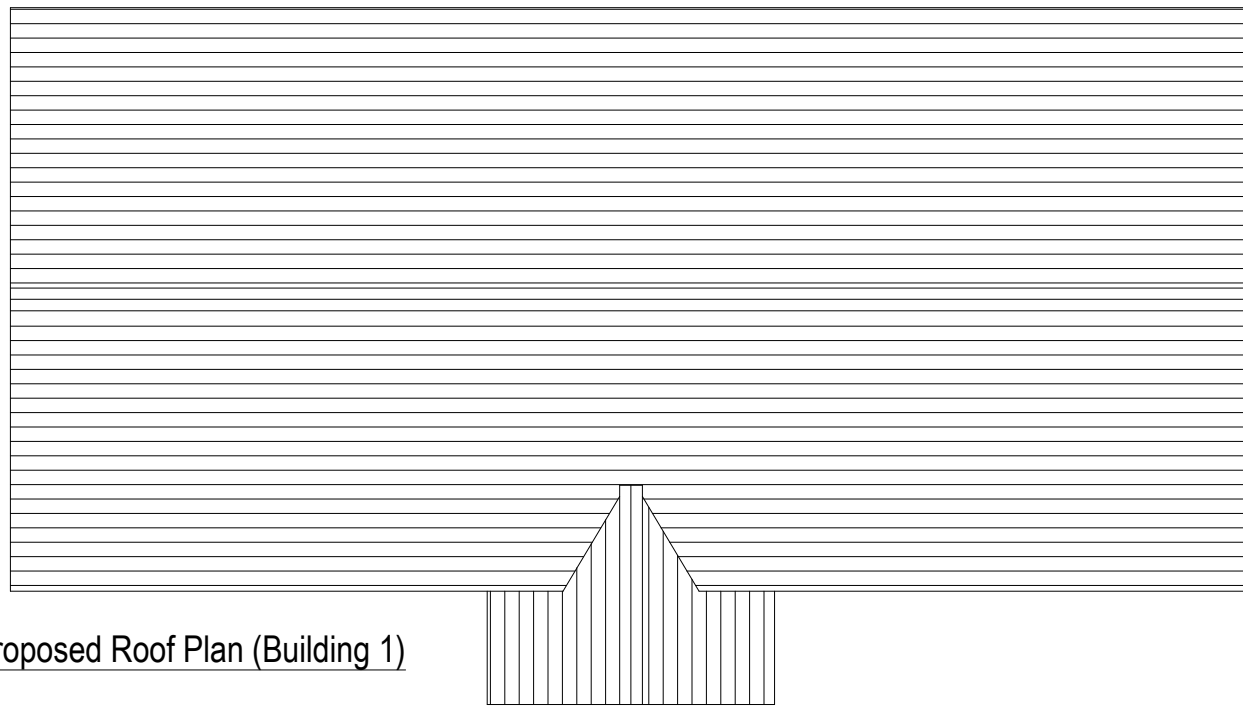

Proposed Roof Plan (Building 1)

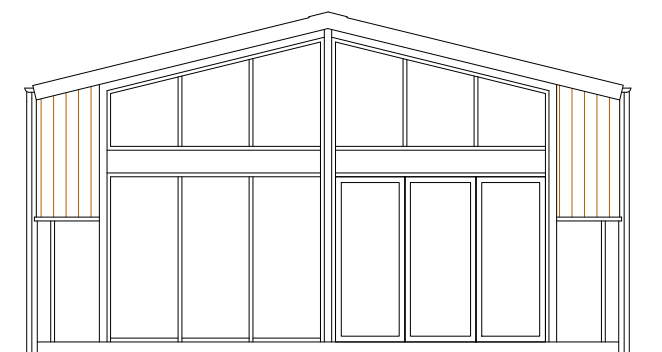

Proposed South Elevation D (Side)

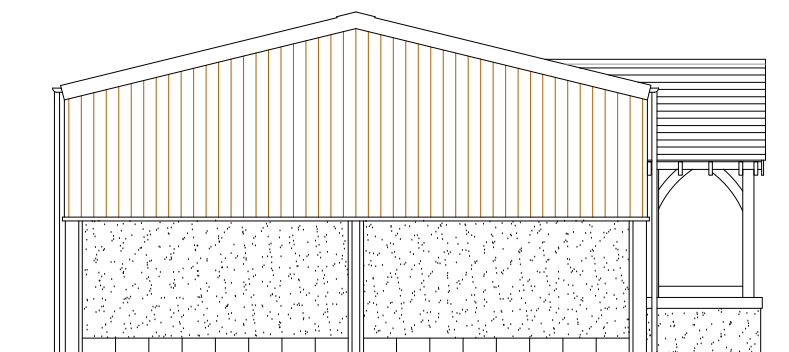

Proposed North Elevation C (Side)

REV	DATE	DETAILS
REVISIONS:		

Wardman Brown
 113 Stanhope Road South
 Darlington, DL3 7SF
 Tel: 01325 460227
 info@wardmanbrown.com
 www.wardmanbrown.com

CIAT
 CHARTERED PRACTICE

NOTES:

DO NOT SCALE FROM THIS DRAWING EXCEPT FOR PLANNING PURPOSES

1. This drawing is copyright of Wardman Brown.
2. All dimensions to be verified on site prior to any shop or site works being commenced.
3. Any discrepancies to be reported to the Designer BEFORE any work is put in hand.
4. This drawing must be read in conjunction with relevant consultants and specialists drawings.
5. This drawing must be read in conjunction with the drawings specified.

HAZARDS:

- CDM2015
1. Live services adjacent/on site.
 2. Excavations - Ground Collapse
 3. Handling major components
 4. Working at height - Falling
 5. Machinery & Equipment
 6. Ensure all blockwork has a minimum crushing strength of 3.5N/mm²
 7. The weight of each block must not exceed 20Kg

CLIENT:
Mr & Mrs Swales

PROJECT:
Proposed Barn Conversion
New Close Farm
Calf Follow Lane

DRAWING TITLE:
Proposed Plans and Elevations

PURPOSE OF ISSUE:
PLANNING

SCALE: 1:100 @ A3 / 1:50 @ A1

DATE: APR 2023 **DRAWN:AS** **DRG REVISION:**

DRAWING NO: L022143 - 100