

LOCATION PLAN - SCALE : 1:625@A1 1:1250@A3




EXISTING BLOCK PLAN - SCALE : 1:250@A1 1:500@A3




EXISTING FRONT ELEVATION

EXISTING REAR ELEVATION

EXISTING SIDE ELEVATION

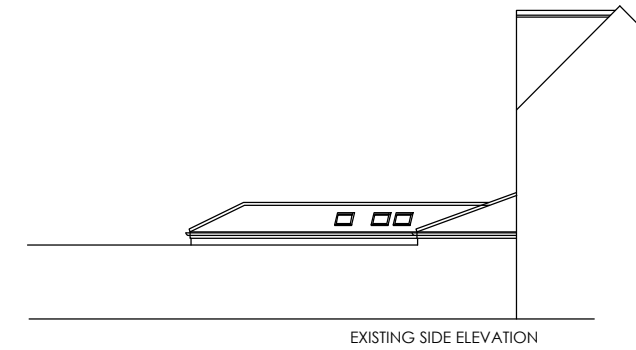

EXISTING SIDE ELEVATION

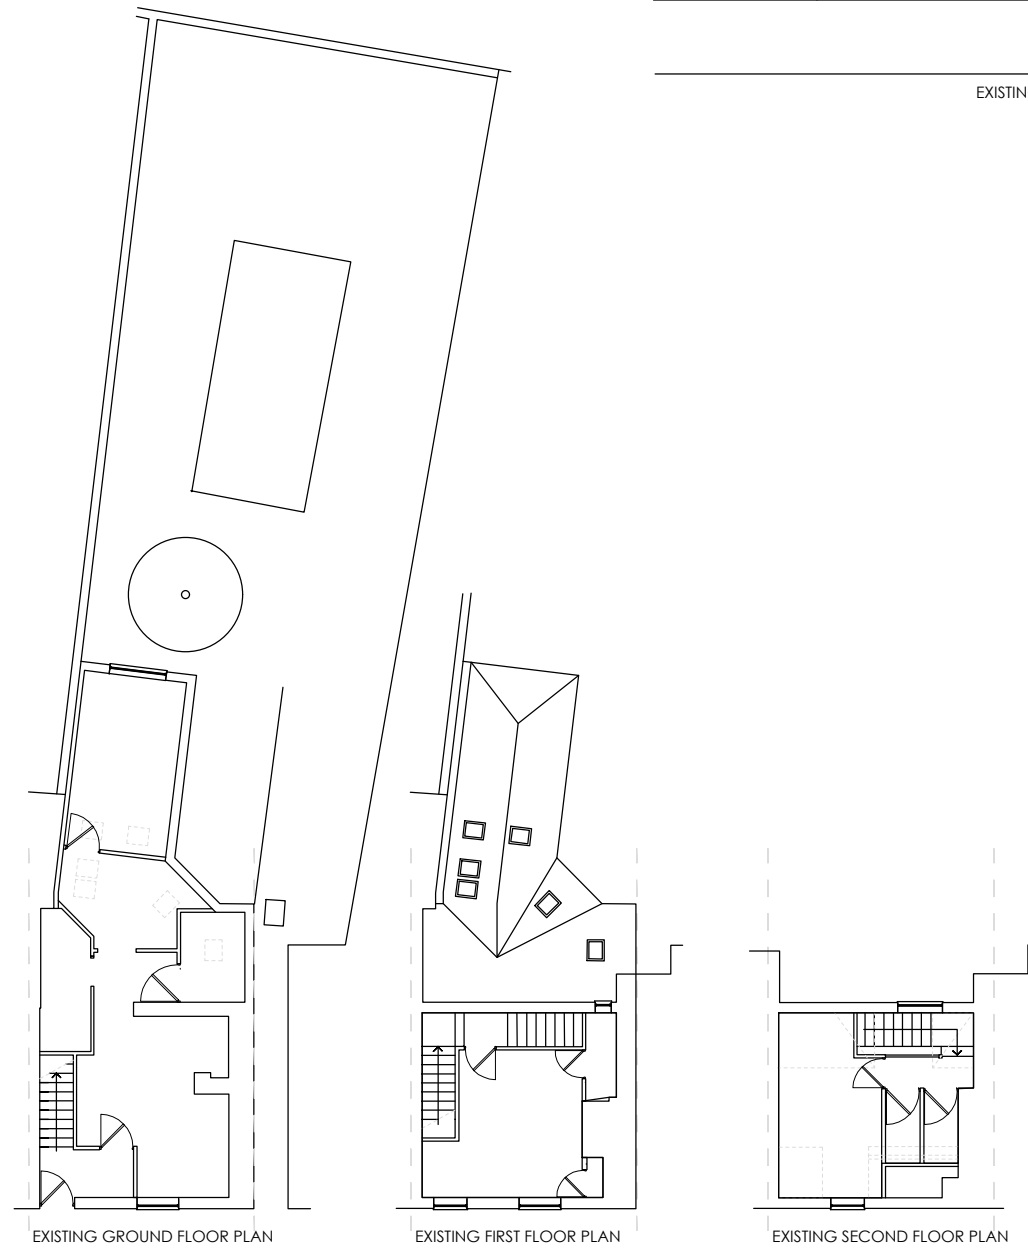

EXISTING GROUND FLOOR PLAN

EXISTING FIRST FLOOR PLAN

EXISTING SECOND FLOOR PLAN

EXISTING FLOOR PLANS & ELEVATIONS - SCALE : 1:100@A1 1:200@A3

- NOTES:
DO NOT SCALE FROM THIS DRAWING.
1. This drawing is copyright of sjd Architects Ltd. No part of this drawing may be reproduced in any material form without the written permission of sjd Architects Ltd. WARNING the doing of an unauthorised act in relation to a copyright work may result in both a civil claim for damages and criminal prosecution.
 2. All dimensions to be verified on site prior to any shop or site works being commenced.
 3. Any discrepancies to be reported to the Architect BEFORE any work is put in hand.
 4. This drawing must be read in conjunction with relevant consultants and specialists drawings.
 5. This drawing must be read in conjunction with the drawings specified.
 6. sjd Architects Ltd accepts no liability to third parties arising out of the unlawful reproduction or use of this drawing.

B	18-05-23	ADDITIONAL EXISTING SIDE ELEVATION ADDED
A	15-05-23	SCALE AMENDED AND STREET NAME ADDED
REV	DATE	DETAILS

sjd Architects Ltd

Tanners Bank Design Studio
Aislaby Road
Egglecliffe
Stockton-on-Tees
TS16 0JJ



01642 780129
sjdarch@btconnect.com
www.sjdarchitects.co.uk

CLIENT :
2097-23
PROJECT :
111 YARM HIGH STREET

DRAWING TITLE :
EXISTING DETAILS

PURPOSE OF ISSUE : **PLANNING**

SCALE : AS NOTED

DATE : APR 23 DRAWN : sjd

DRAWING NO: 2097-23-100

B