





PROPOSED FRONT ELEVATION



PROPOSED REAR ELEVATION

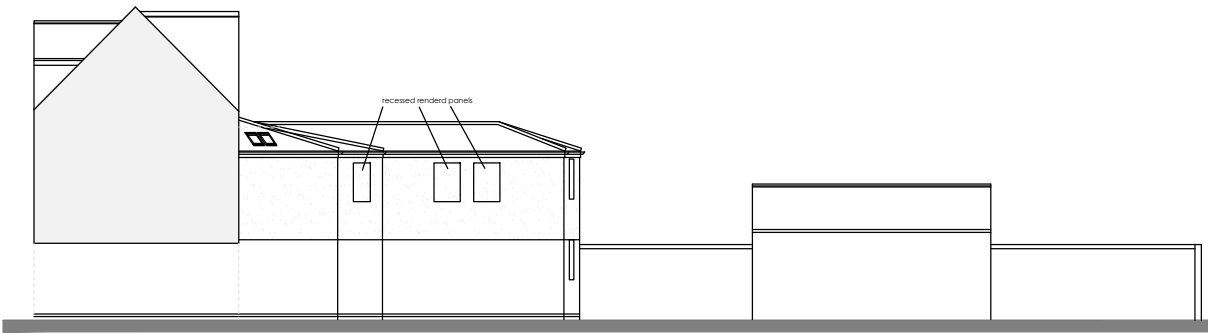


PROPOSED SIDE ELEVATION

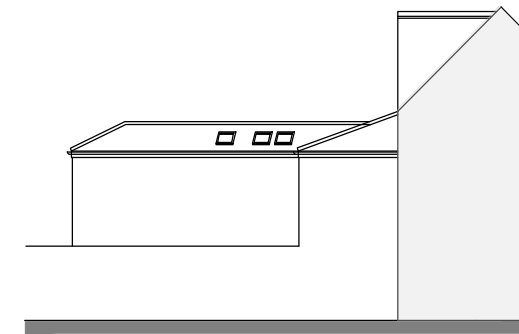


PROPOSED SIDE ELEVATION


PROPOSED ELEVATIONS SCALE : 1:100@A1 1:200@A3

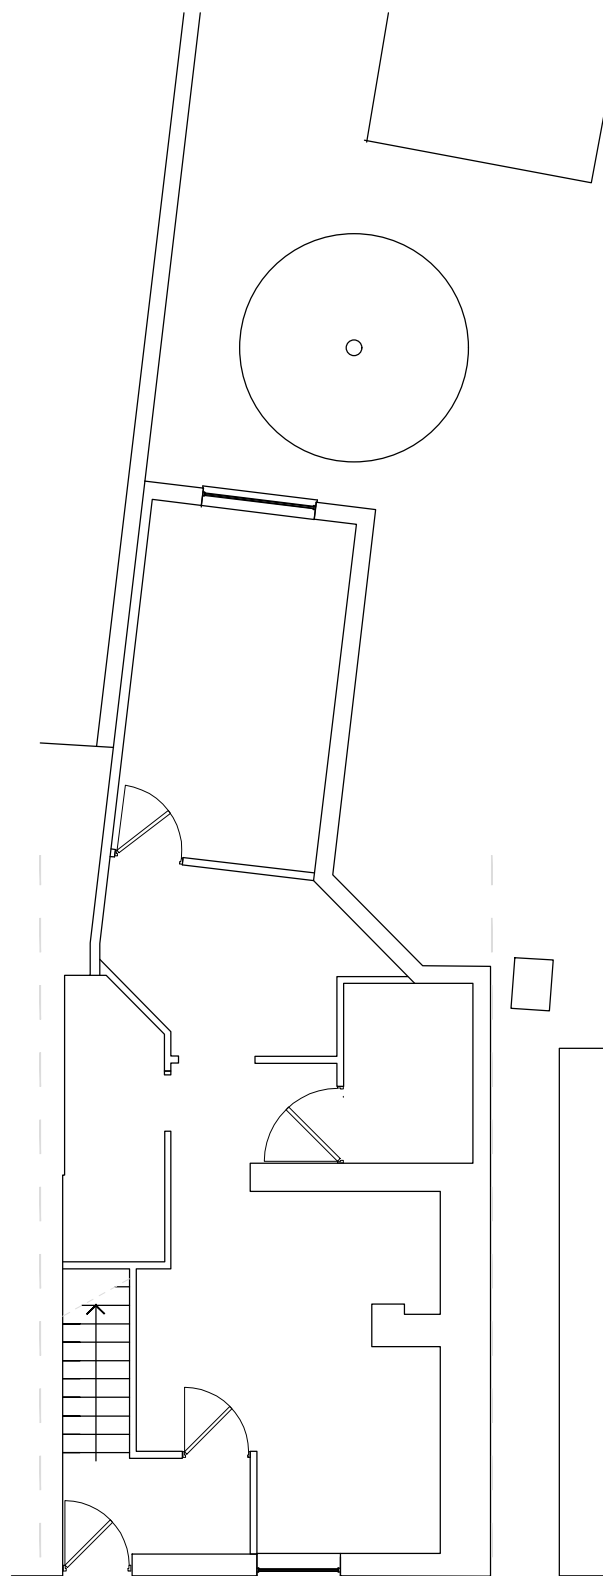

PROPOSED GROUND FLOOR PLAN

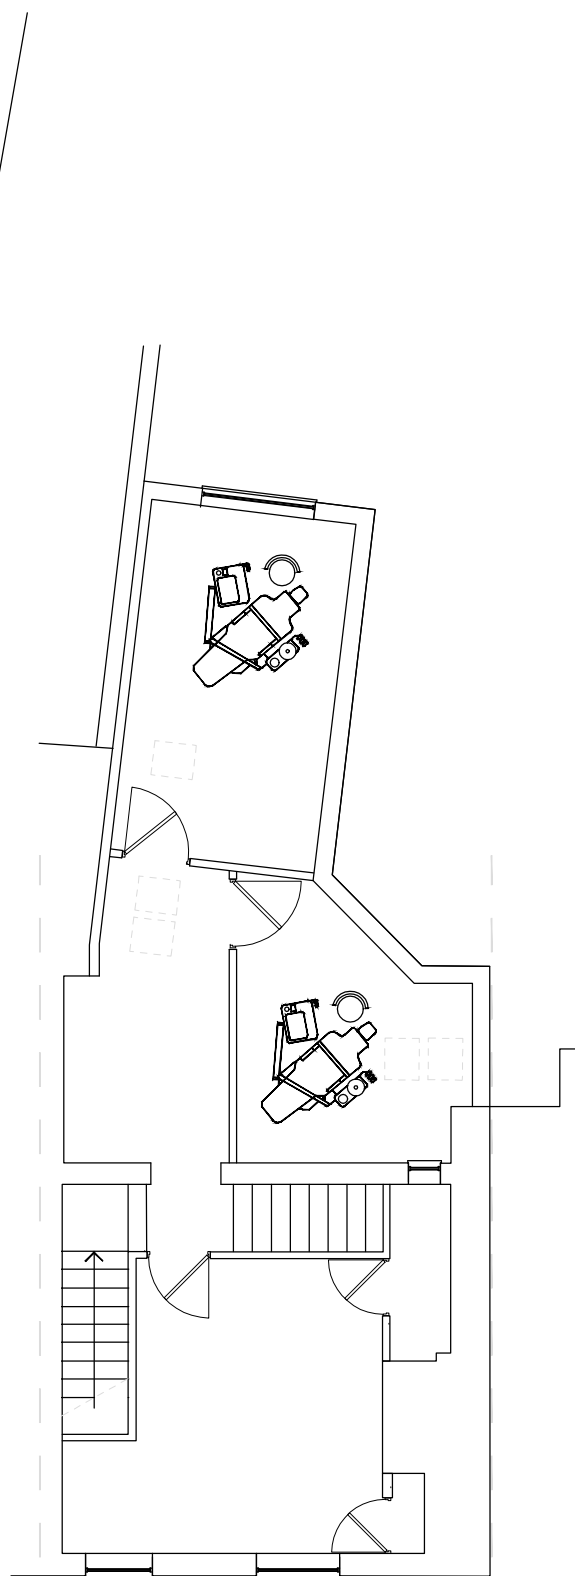

PROPOSED FIRST FLOOR PLAN

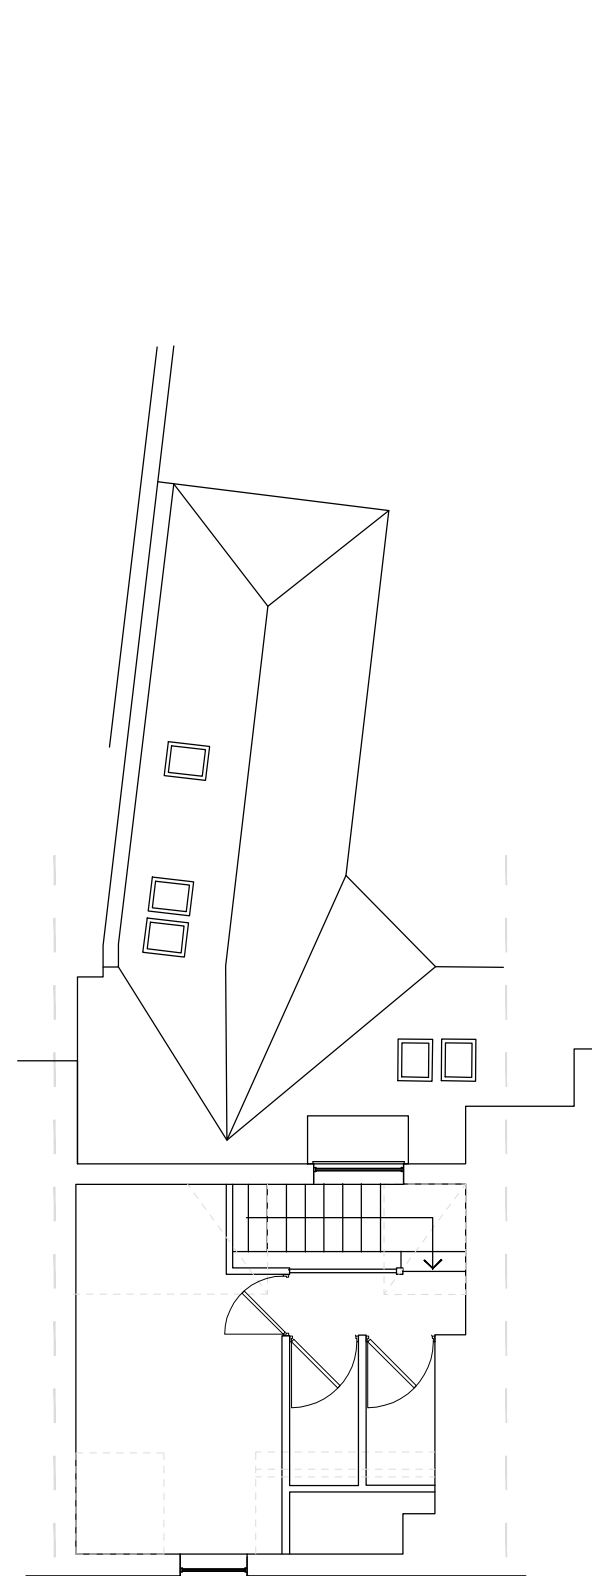

PROPOSED SECOND FLOOR PLAN

PROPOSED FLOOR PLANS SCALE : 1:50@A1 1:100@A3

NOTES:

- DO NOT SCALE FROM THIS DRAWING.
- 1. This drawing is copyright of sjd Architects Ltd. No part of this drawing may be reproduced in any material form without the written permission of sjd Architects Ltd. WARNING the doing of an unauthorised act in relation to a copyright work may result in both a civil claim for damages and criminal prosecution.
- 2. All dimensions to be verified on site prior to any shop or site works being commenced.
- 3. Any discrepancies to be reported to the Architect BEFORE any work is put in hand.
- 4. This drawing must be read in conjunction with relevant consultants and specialists drawings.
- 5. This drawing must be read in conjunction with the drawings specified.
- 6. sjd Architects Ltd accepts no liability to third parties arising out of the unlawful reproduction or use of this drawing.

B	18-05-23	ADDITIONAL PROPOSED SIDE ELEVATION ADDED
A	15-05-23	ROOFLIGHTS AMENDED
REV	DATE	DETAILS

**sjd Architects Ltd**

Tanners Bank Design Studio  
Aislaby Road  
Egglecliffe  
Stockton-on-Tees  
TS16 0JJ



01642 780129  
sjdarch@btconnect.com  
www.sjdarchitects.co.uk

CLIENT :  
2097-23  
PROJECT :  
111 YARM HIGH STREET

DRAWING TITLE :  
PROPOSED DETAILS

PURPOSE OF ISSUE : **PLANNING**

SCALE : as noted

DATE : APR 23

DRAWN : sjd

DRAWING NO: 2097-23-101

**B**