




- NOTES:
DO NOT SCALE FROM THIS DRAWING.
1. This drawing is copyright of sjd Architects Ltd. No part of this drawing may be reproduced in any material form without the written permission of sjd Architects Ltd. WARNING the doing of an unauthorised act in relation to a copyright work may result in both a civil claim for damages and criminal prosecution.
 2. All dimensions to be verified on site prior to any shop or site works being commenced.
 3. Any discrepancies to be reported to the Architect BEFORE any work is put in hand.
 4. This drawing must be read in conjunction with relevant consultants and specialists drawings.
 5. This drawing must be read in conjunction with the drawings specified.
 6. sjd Architects Ltd accepts no liability to third parties arising out of the unlawful reproduction or use of this drawing.

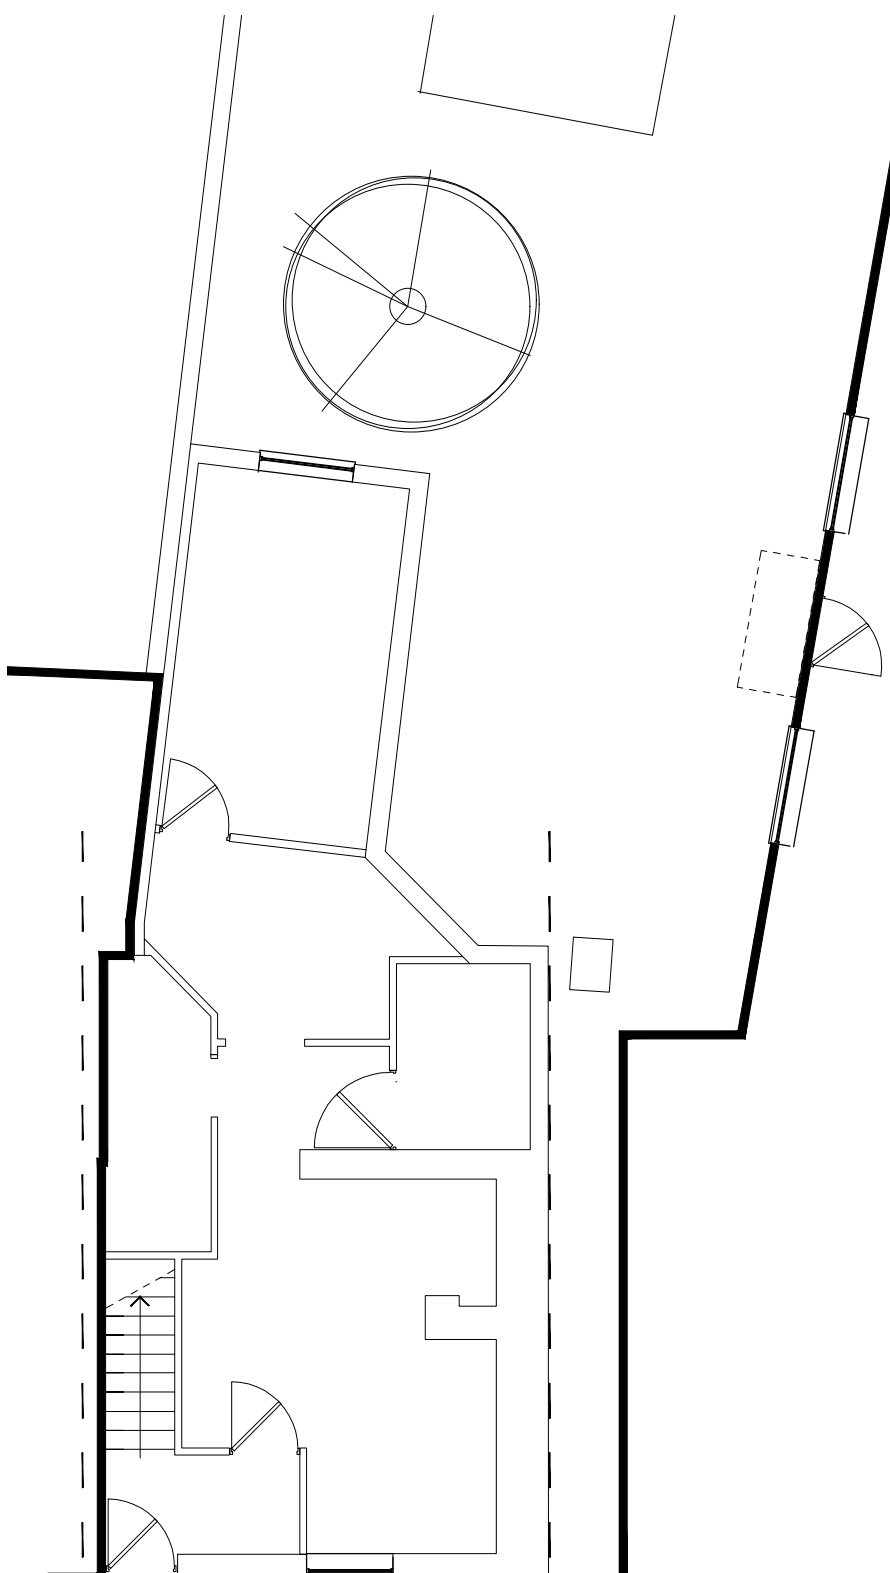

PROPOSED GROUND FLOOR PLAN
PROPOSED FLOOR PLANS SCALE : 1:50@A1 1:100@A3

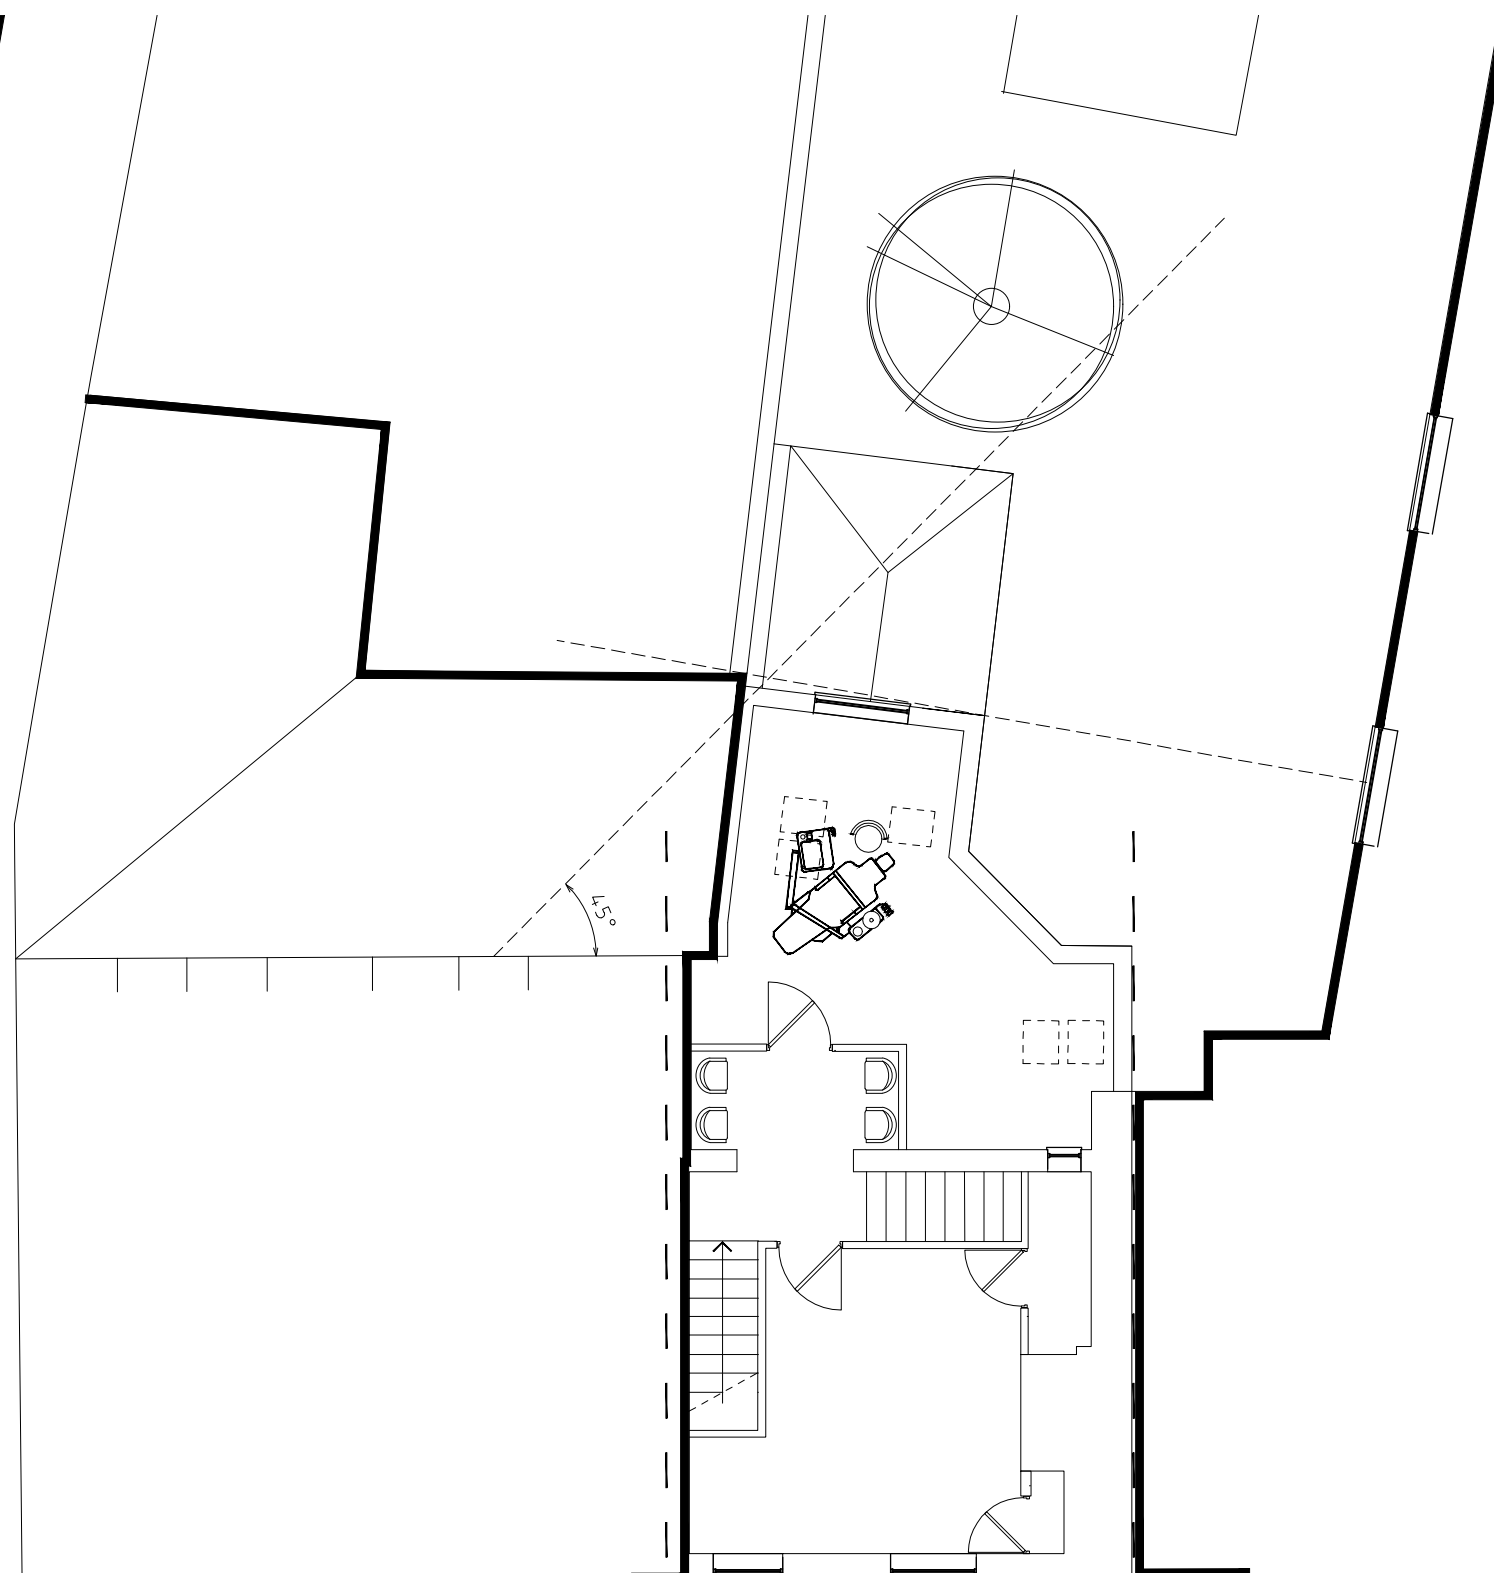


PROPOSED FIRST FLOOR PLAN

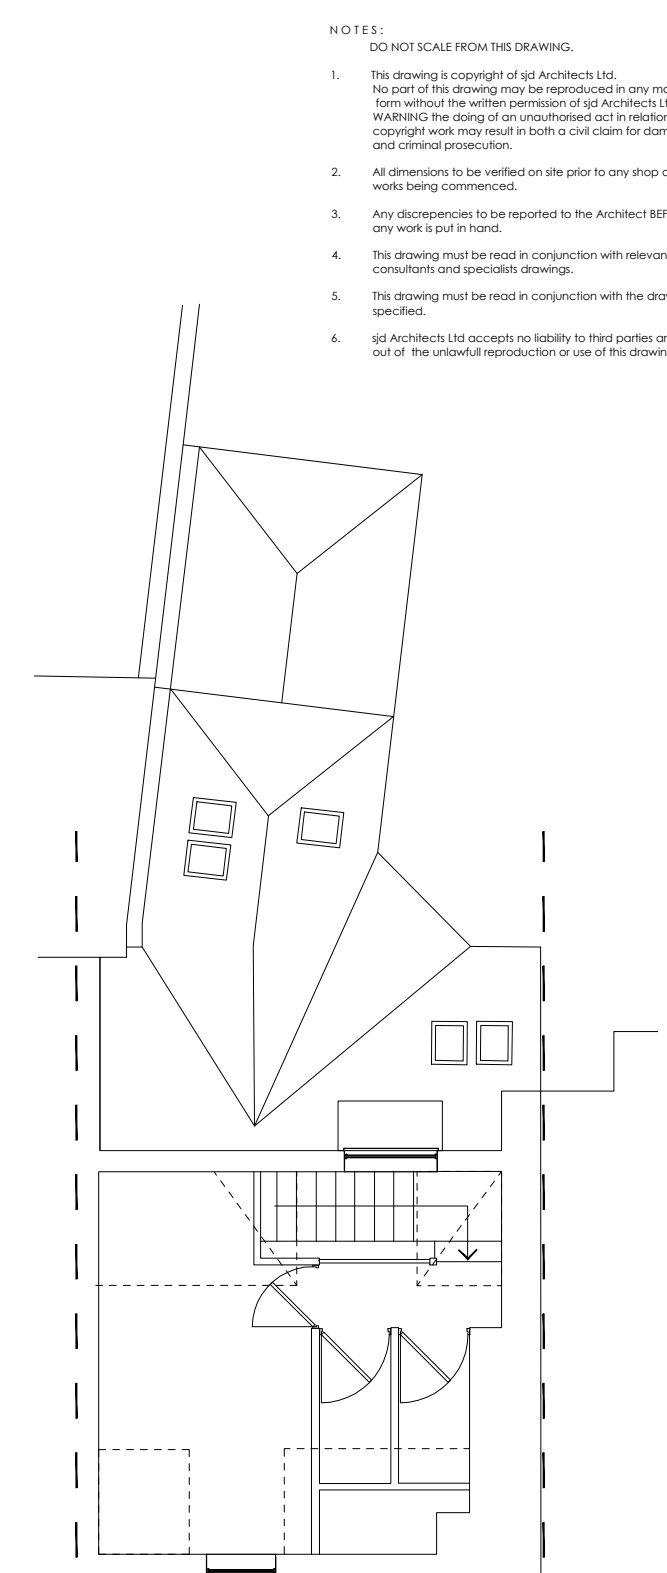

PROPOSED SECOND FLOOR PLAN


REV	DATE	DETAILS
C	27-07-23	REAR EXTENSION REDUCED
B	18-05-23	ADDITIONAL PROPOSED SIDE ELEVATION ADDED
A	15-05-23	ROOFLIGHTS AMENDED

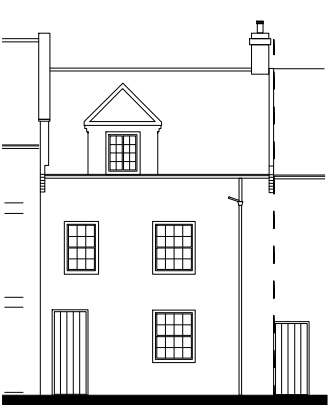


PROPOSED FRONT ELEVATION



PROPOSED REAR ELEVATION

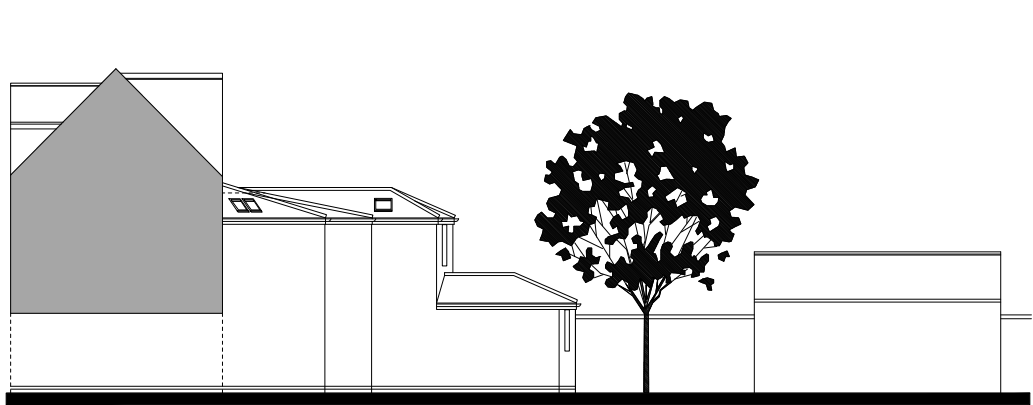

PROPOSED SIDE ELEVATION

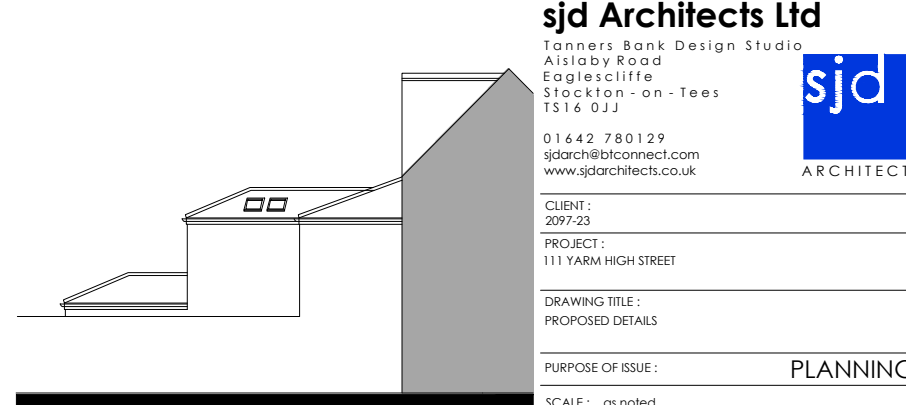

PROPOSED SIDE ELEVATION

PROPOSED ELEVATIONS SCALE : 1:100@A1 1:200@A3

sjd Architects Ltd
Tanners Bank Design Studio
Aislabby Road
Eaglescliffe
Stockton-on-Tees
TS16 0JJ
01642 780129
sjdarch@btconnect.com
www.sjdarchitects.co.uk



CLIENT : 2097-23
PROJECT : 111 YARM HIGH STREET
DRAWING TITLE : PROPOSED DETAILS
PURPOSE OF ISSUE : PLANNING
SCALE : as noted
DATE : APR 23
DRAWN : sjd
DRAWING NO : 2097-23-101