


DO NOT SCALE  
DO NOT SCALE THIS DRAWING. USE FIGURED DIMENSIONS IN ALL CASES.  
CHECK ALL DIMENSIONS ON SITE. REPORT ANY DISCREPANCIES TO CONCEPT ARCHITECTURE BEFORE PROCEEDING.

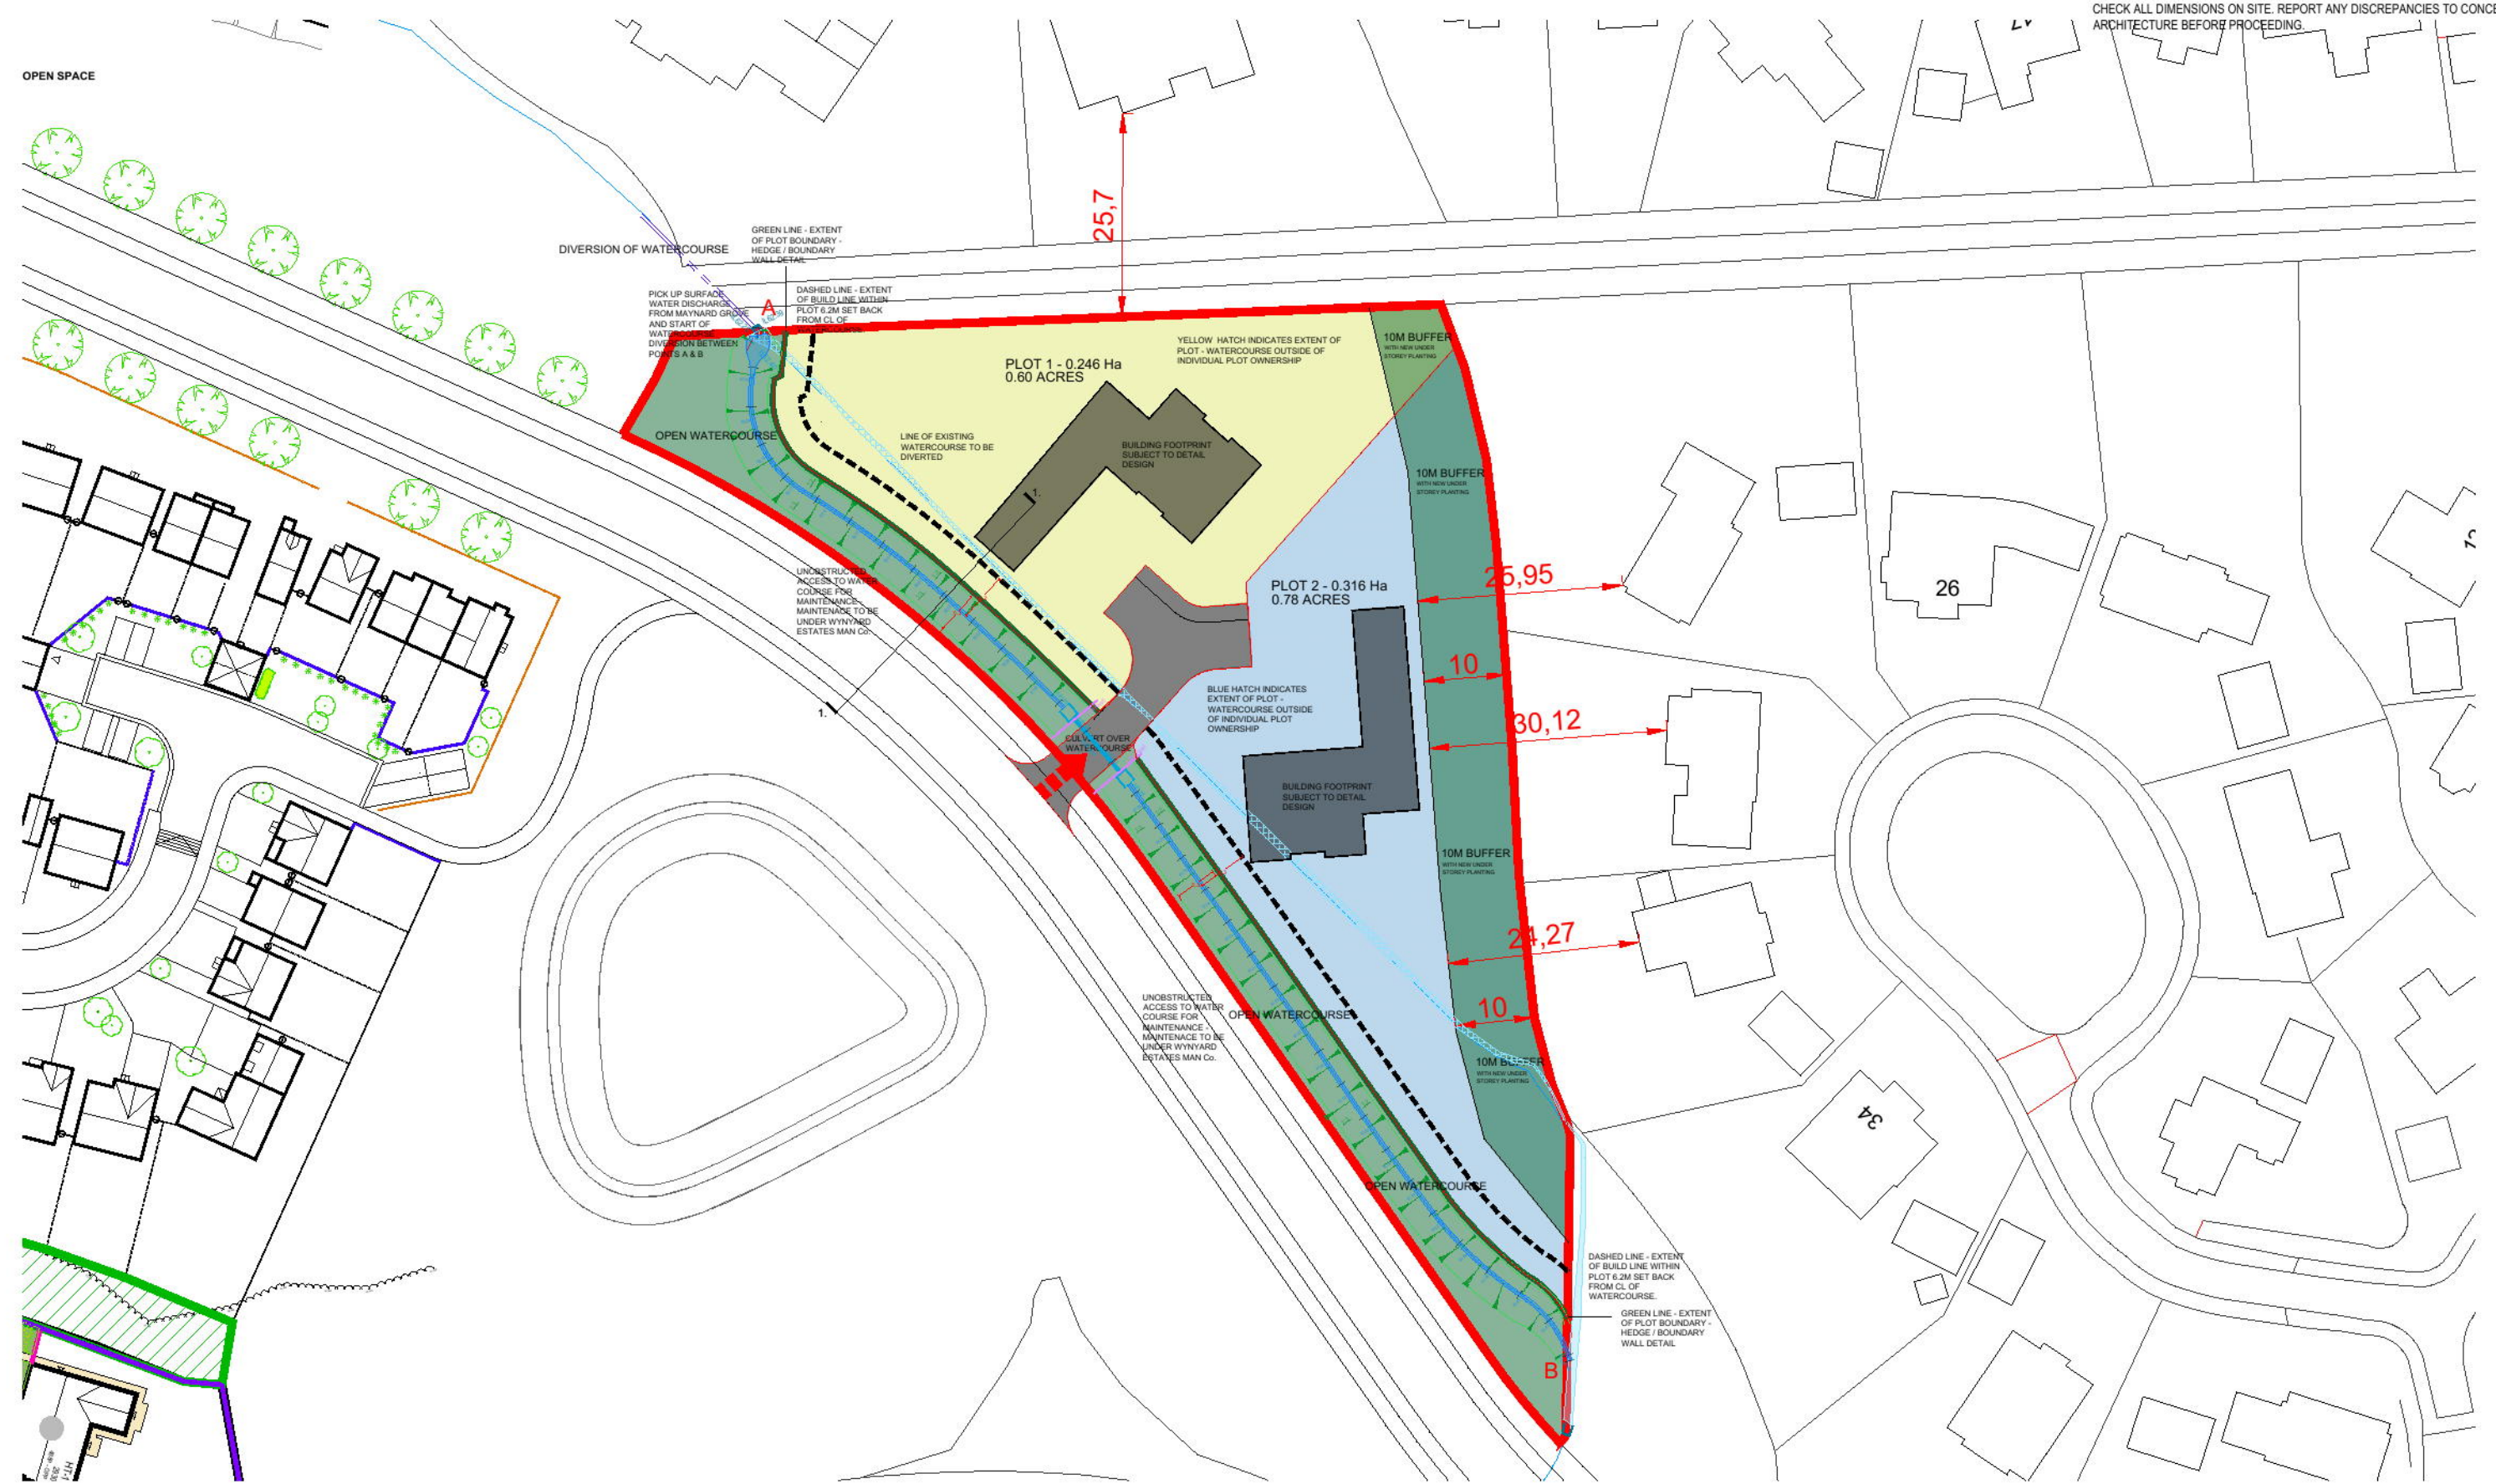

**CONCEPT ARCHITECTURE**

320J  
Mayoral Way  
Team Valley Trading Est.  
Gateshead  
NE11 0RT  
0191 - 4661611  
info@cpt-group.co.uk

Rev	Description	Drawn	Date	Checked	Date

JOB / CLIENT:	SELF BUILD PLOTS - WYNARD SOUTH CAMERON HALL DEVELOPMENTS
DRWG TITLE:	SITE PLAN WITH INDICATIVE FOOTPRINT
DRAWN BY:	ST
DATE:	30.01.23

PLANNING		
PROJECT NUMBER	DRAWING NUMBER	
CPT-320	PL03	
SCALE: NTS	SHEET SIZE: A3	REVISION: