


Rev.	Description	Author	Checked	Date
P01	First Issue	DK	DC	15/01/23
P02	Minor amendments to take account of client & architect feedback of 22/01/2023 and greater refinement of existing structural fabric	DK	DC	17/02/23
P03	Amendments to elevations and updates to surrounding context	DK	DC	03/10/23
P04	Site Context Revised	DK	DC	28/1/23
P05	Detail added to the Nursery/MUGA Site	DK	DC	28/1/23

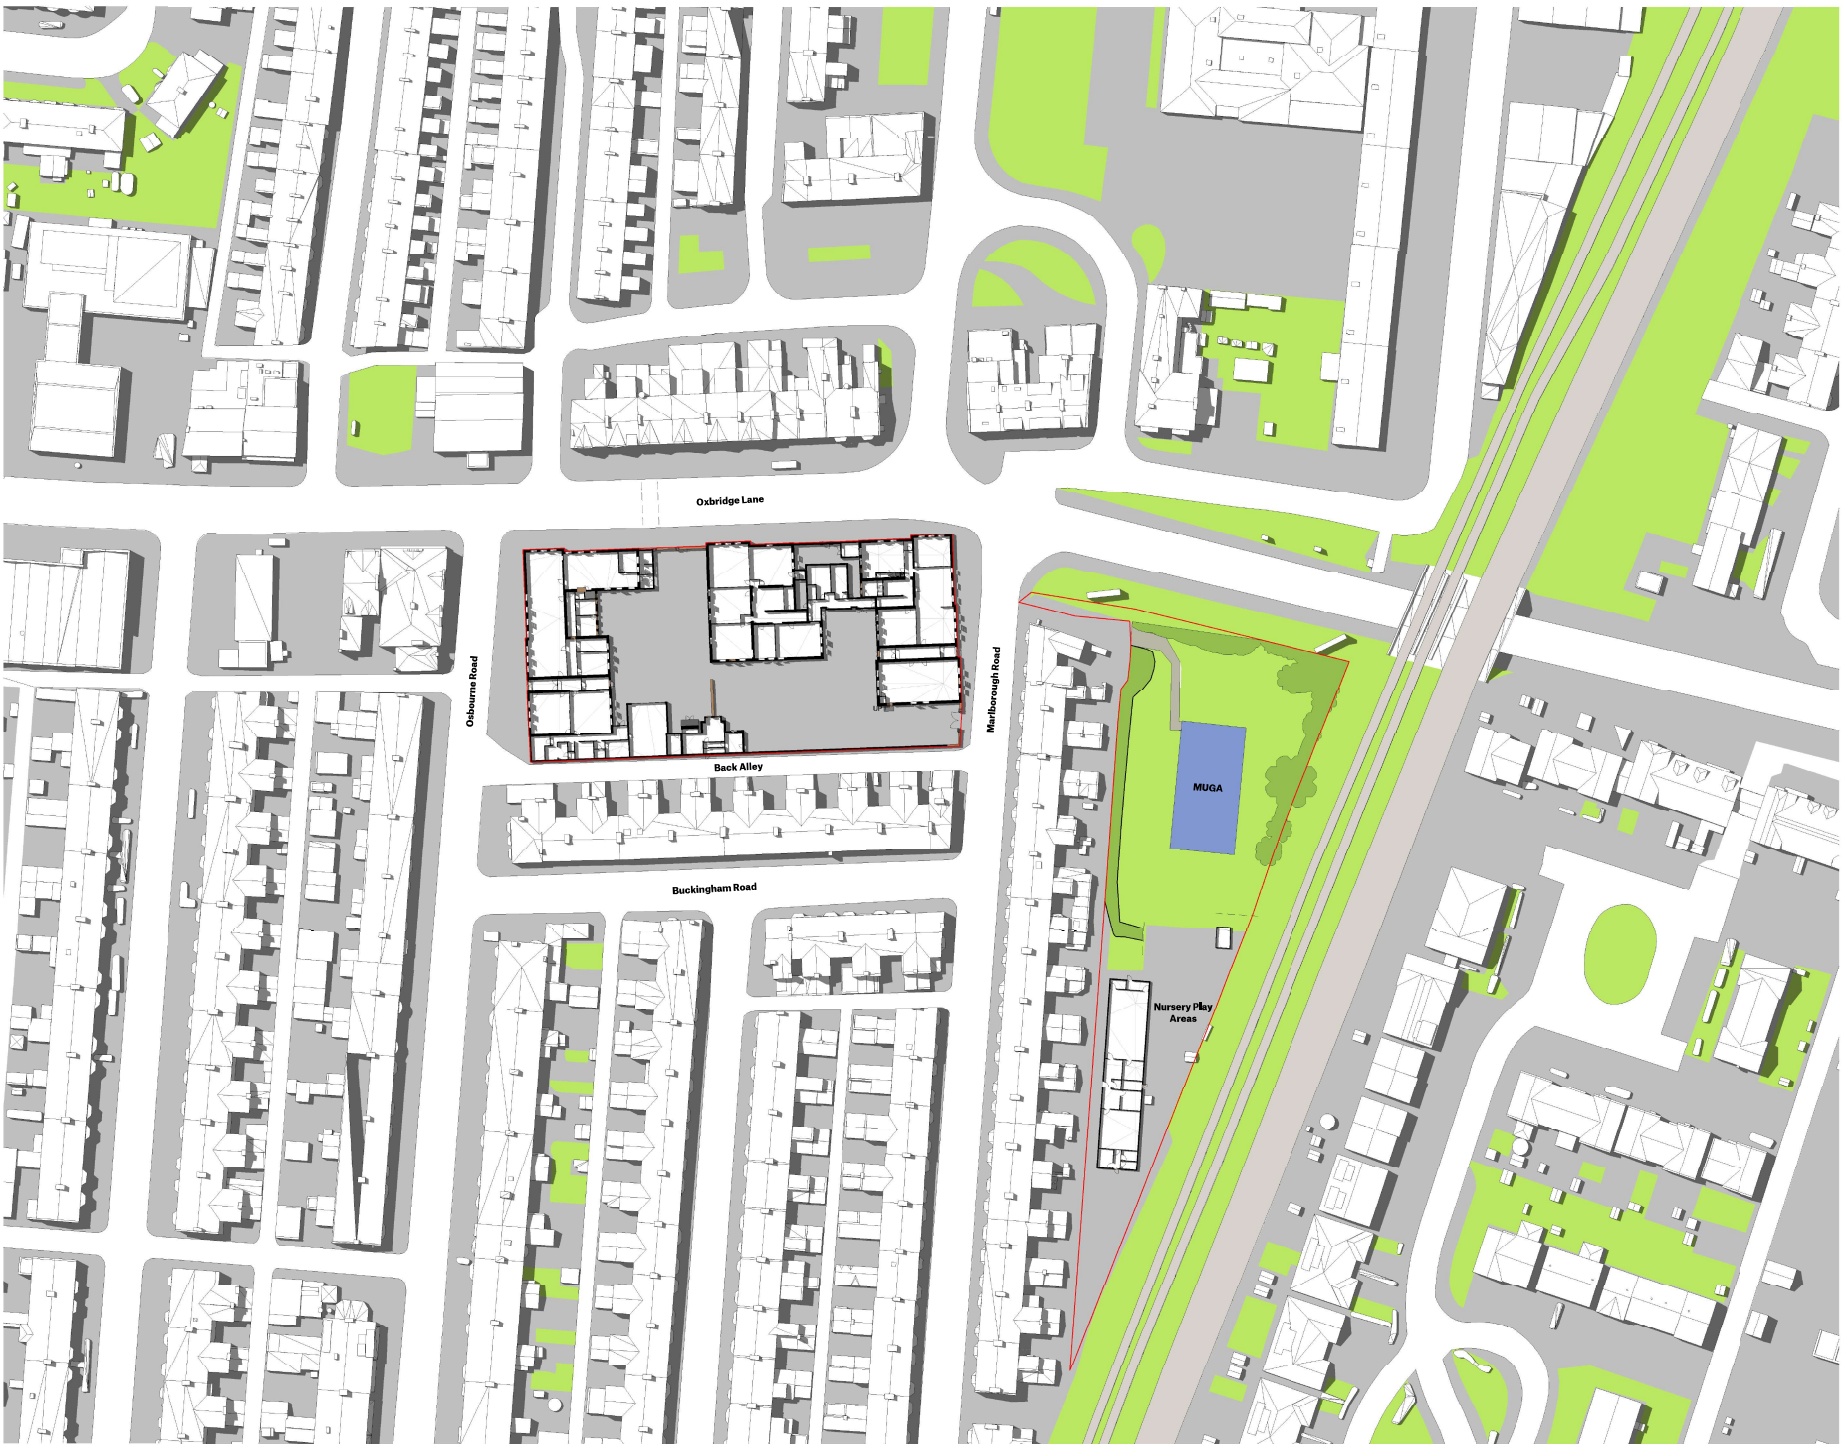

**Existing Site Plan**  
1:500

# SPACE

Equipments, Station Park Road, Hove, East Sussex, BN1 7LX  
Tel: 01323 654 000 Email: [www.spacearchitect.co.uk](mailto:www.spacearchitect.co.uk)

Project <b>Oxbridge Lane Primary School</b>			
Drawing Title <b>Existing Site Plan</b>			
Project No. <b>08644</b>	Drawing No. <b>XX-XX-DR-A-90002 S3</b>	Issue <b>P05</b>	Scale of All <b>1:500</b>
File Reference: <b>08644-SPACE-XX-XX-DR-A-90002-S3-P05</b>			

