



Rev.	Description	Author	Checked	Date
P01	Fence fence	CK	DC	22/02/24
P02	MUGA updated to use lower fence and overall site	CK	DC	06/03/24



3D Overview showing MUGA and associated fence

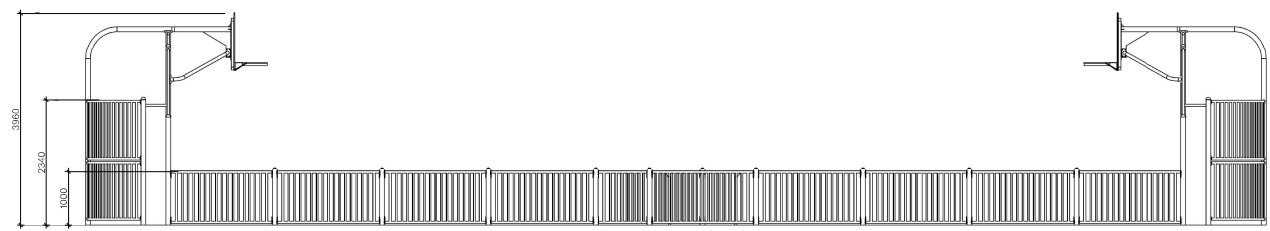

MUGA Fence South/North Elevation
1:50

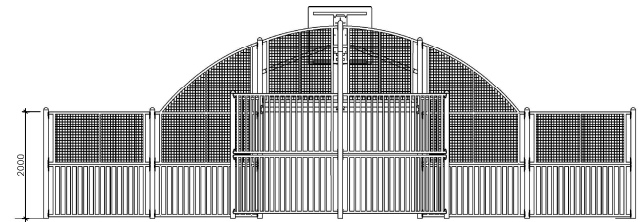

MUGA Fence East/West Elevation
1:50

SPACE

Equipments, Gates, Posts, Brackets, Glass Panels, Mesh, etc. (see Type, H17.1X, 11.14.18.16.18.19.20.21.22.23.24.25.26.27.28.29.30.31.32.33.34.35.36.37.38.39.40.41.42.43.44.45.46.47.48.49.50.51.52.53.54.55.56.57.58.59.60.61.62.63.64.65.66.67.68.69.70.71.72.73.74.75.76.77.78.79.80.81.82.83.84.85.86.87.88.89.90.91.92.93.94.95.96.97.98.99.100)

Project Oxbridge Lane Primary School			
Drawing Title General Arrangement Fence Elevations - Proposed MUGA			
Project No. 08644	Drawing No. XX-XX-DR-A-02011	Sheet S4	Scale 1:50
File Reference: 08644-SPACE-XX-XX-DR-A-02011-S4-P02			