


DO NOT SCALE
DO NOT SCALE THIS DRAWING. USE FIGURED DIMENSIONS IN ALL CASES.
CHECK ALL DIMENSIONS ON SITE, REPORT ANY DISCREPANCIES TO CONCEPT ARCHITECTURE BEFORE PROCEEDING.




FRONT ELEVATION

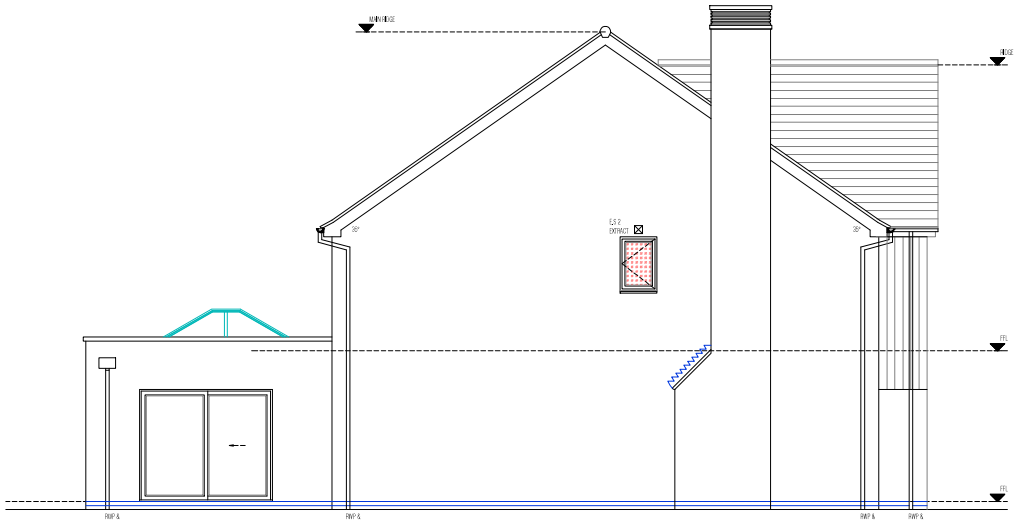

SIDE ELEVATION 1



REAR ELEVATION

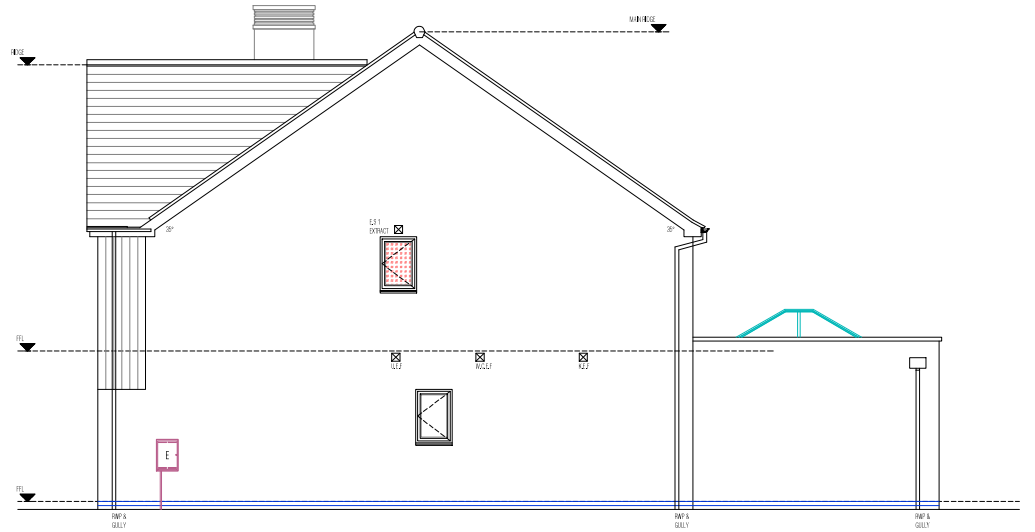

SIDE ELEVATION 2



CONCEPT ARCHITECTURE

320J
Mayoral Way
Team Valley Trading Est.
Gateshead
NE11 0RT
0191 - 4661611
info@cpt-group.co.uk

Rev	Description	Drawn	Date	Checked	Date
B	DRAWINGS UPDATED TO MATCH BARN STYLE	CD	06.02.24	ST	09.02.24
A	CHIMNEY UPDATED TO MATCH STYLE ACROSS SITE	CD	16.10.23	ST	16.10.23

JOB / CLIENT:	WYNYARD CAMERON HALL DEVELOPMENTS
DRWG TITLE:	HOUSE TYPE 6+ - 589P 2326 sqft PROPOSED ELEVATIONS - BARN
DRAWN BY:	ST/CD
DATE:	FEB 2024

PLANNING		
PROJECT NUMBER	DRAWING NUMBER	
CPT-320	HT-6+-01	
SCALE: 1:100	SHEET SIZE: A3	REVISION: B