




COMM 1 - WEST ELEVATION

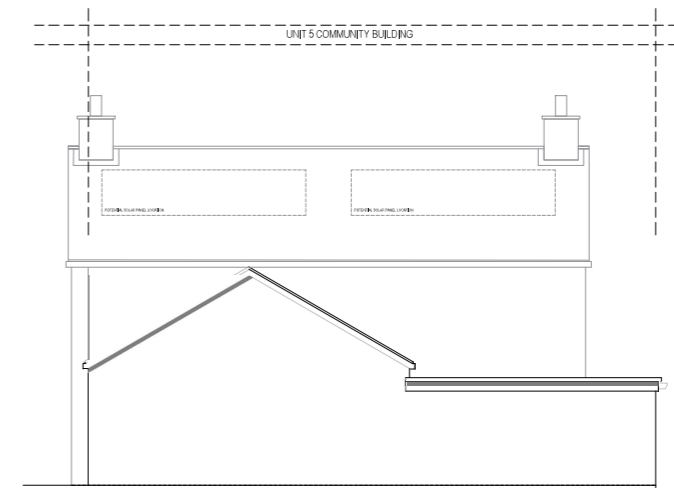

COMM 1 - SOUTH ELEVATION

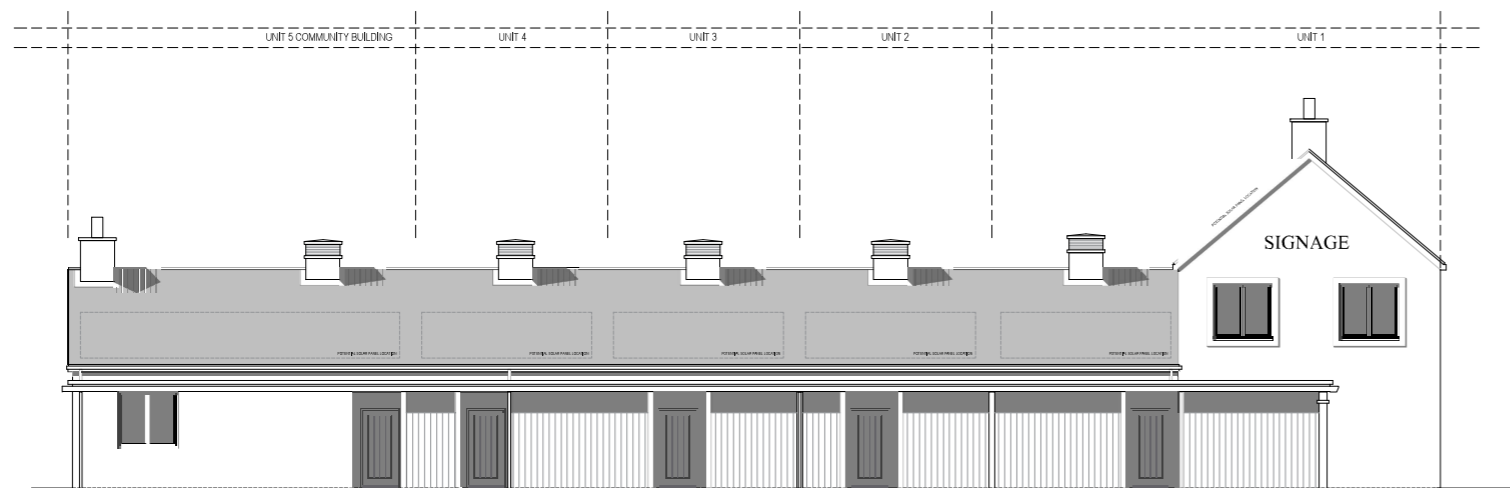

COMM 1 - EAST ELEVATION

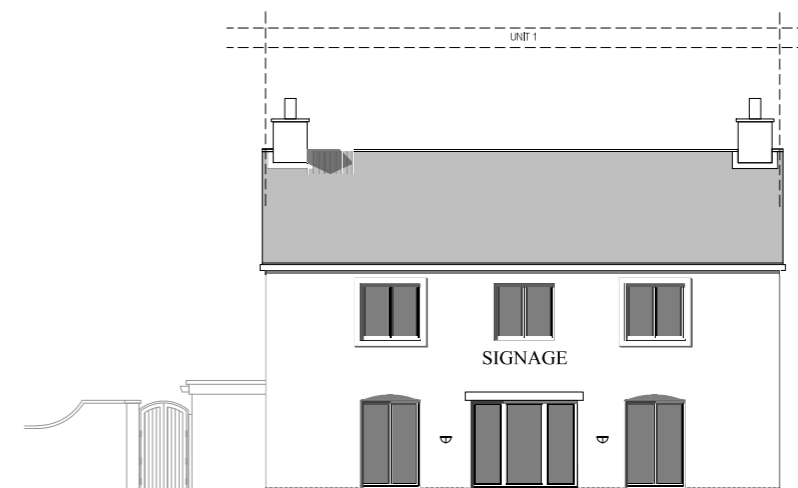

COMM 1 - NORTH ELEVATION

Rev	Description	Drawn	Date	Checked	Date
B	ALL INTERNAL LAYOUTS REMOVED. UNIT 1 INCREASED IN SIZE AND 2 REDUCED IN SIZE. OVERALL FOOTPRINT REMAINS THE SAME.	ST	----	--	----

PLANNING

job / client

WYNYARD SOUTH  
CAMERON HALL

drawing title

LOCAL CENTRE  
COMMERCIAL BLOCK (EAST) - ELEVATIONS

project no. drawing no. revision date

CPT-320 PL-LC-06 B 15.03.23

scale drawn by sheet size

1:100 STCD A1

320J  
Mycoral Way  
Team Valley Trading Estate  
Gateshead  
NE11 0RT

0191 - 4661611  
info@cpt-group.co.uk

