 



 


DO NOT SCALE  
DO NOT SCALE THIS DRAWING. USE FIGURED DIMENSIONS IN ALL CASES. CHECK ALL DIMENSIONS ON SITE. REPORT ANY DISCREPANCIES TO CONCEPT ARCHITECTURE BEFORE PROCEEDING.

**KEY**

-  TAVIRA SILVER FLAG 600 X 400 X 70MM TO ALL PUBLIC AREAS
-  SOFT LANDSCAPE AREAS TOPSOIL BEDS - 450MM MINIMUM DEPTH
-  BLOCK PAVING - HERRINGBONE PATTERN - 80MM SLATE GREY BLOCKS (TOBERMORE)
-  CONCRETE FLAG - 900X600 TO REAR PATHS
-  BLACK ROLLED TARMACADAME TO ADOPTABLE STANDARD. ROAD TO BE NON ADOPTED ROAD

STREET FURNITURE - BINS AND BENCHES

**NOTES:**

- FOR SOFT LANDSCAPE DETAIL REFER TO DETAILED LANDSCAPE DRAWING BY POP
- FOR EXTERNAL LIGHTING DETAIL, REFER TO WILSON GRAY DETAIL DRAWING

Rev	Description	Drawn	Date	Checked	Date
D	ISSUED FOR CONSTRUCTION	ST	14.11.24		
C	EXTERNAL LIGHTING & CHANGING UNIT INCREASE IN USE	ST	26.09.24		
B	REVISIONS TO UNIT INCREASE IN USE	ST	26.09.24		
A	ISSUED FOR PERMITTING	ST	26.09.24		

**PLANNING**

job / client  
WYNHARD SOUTH  
CAMERON HALL DEVELOPMENTS



drawing title  
LOCAL CENTRE - SITE PLAN

project no.	drawing no.	revision	date
CPT-320	PL-CC-03	D	30.03.23

scale	drawn by	sheet size
1:250	ST	A1

3201  
Mycrom Way  
Team Valley Trading Estate  
Gateshead  
NE11 0RT

0191 - 4661611  
info@cpt-group.co.uk

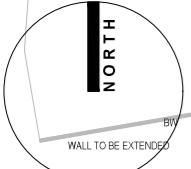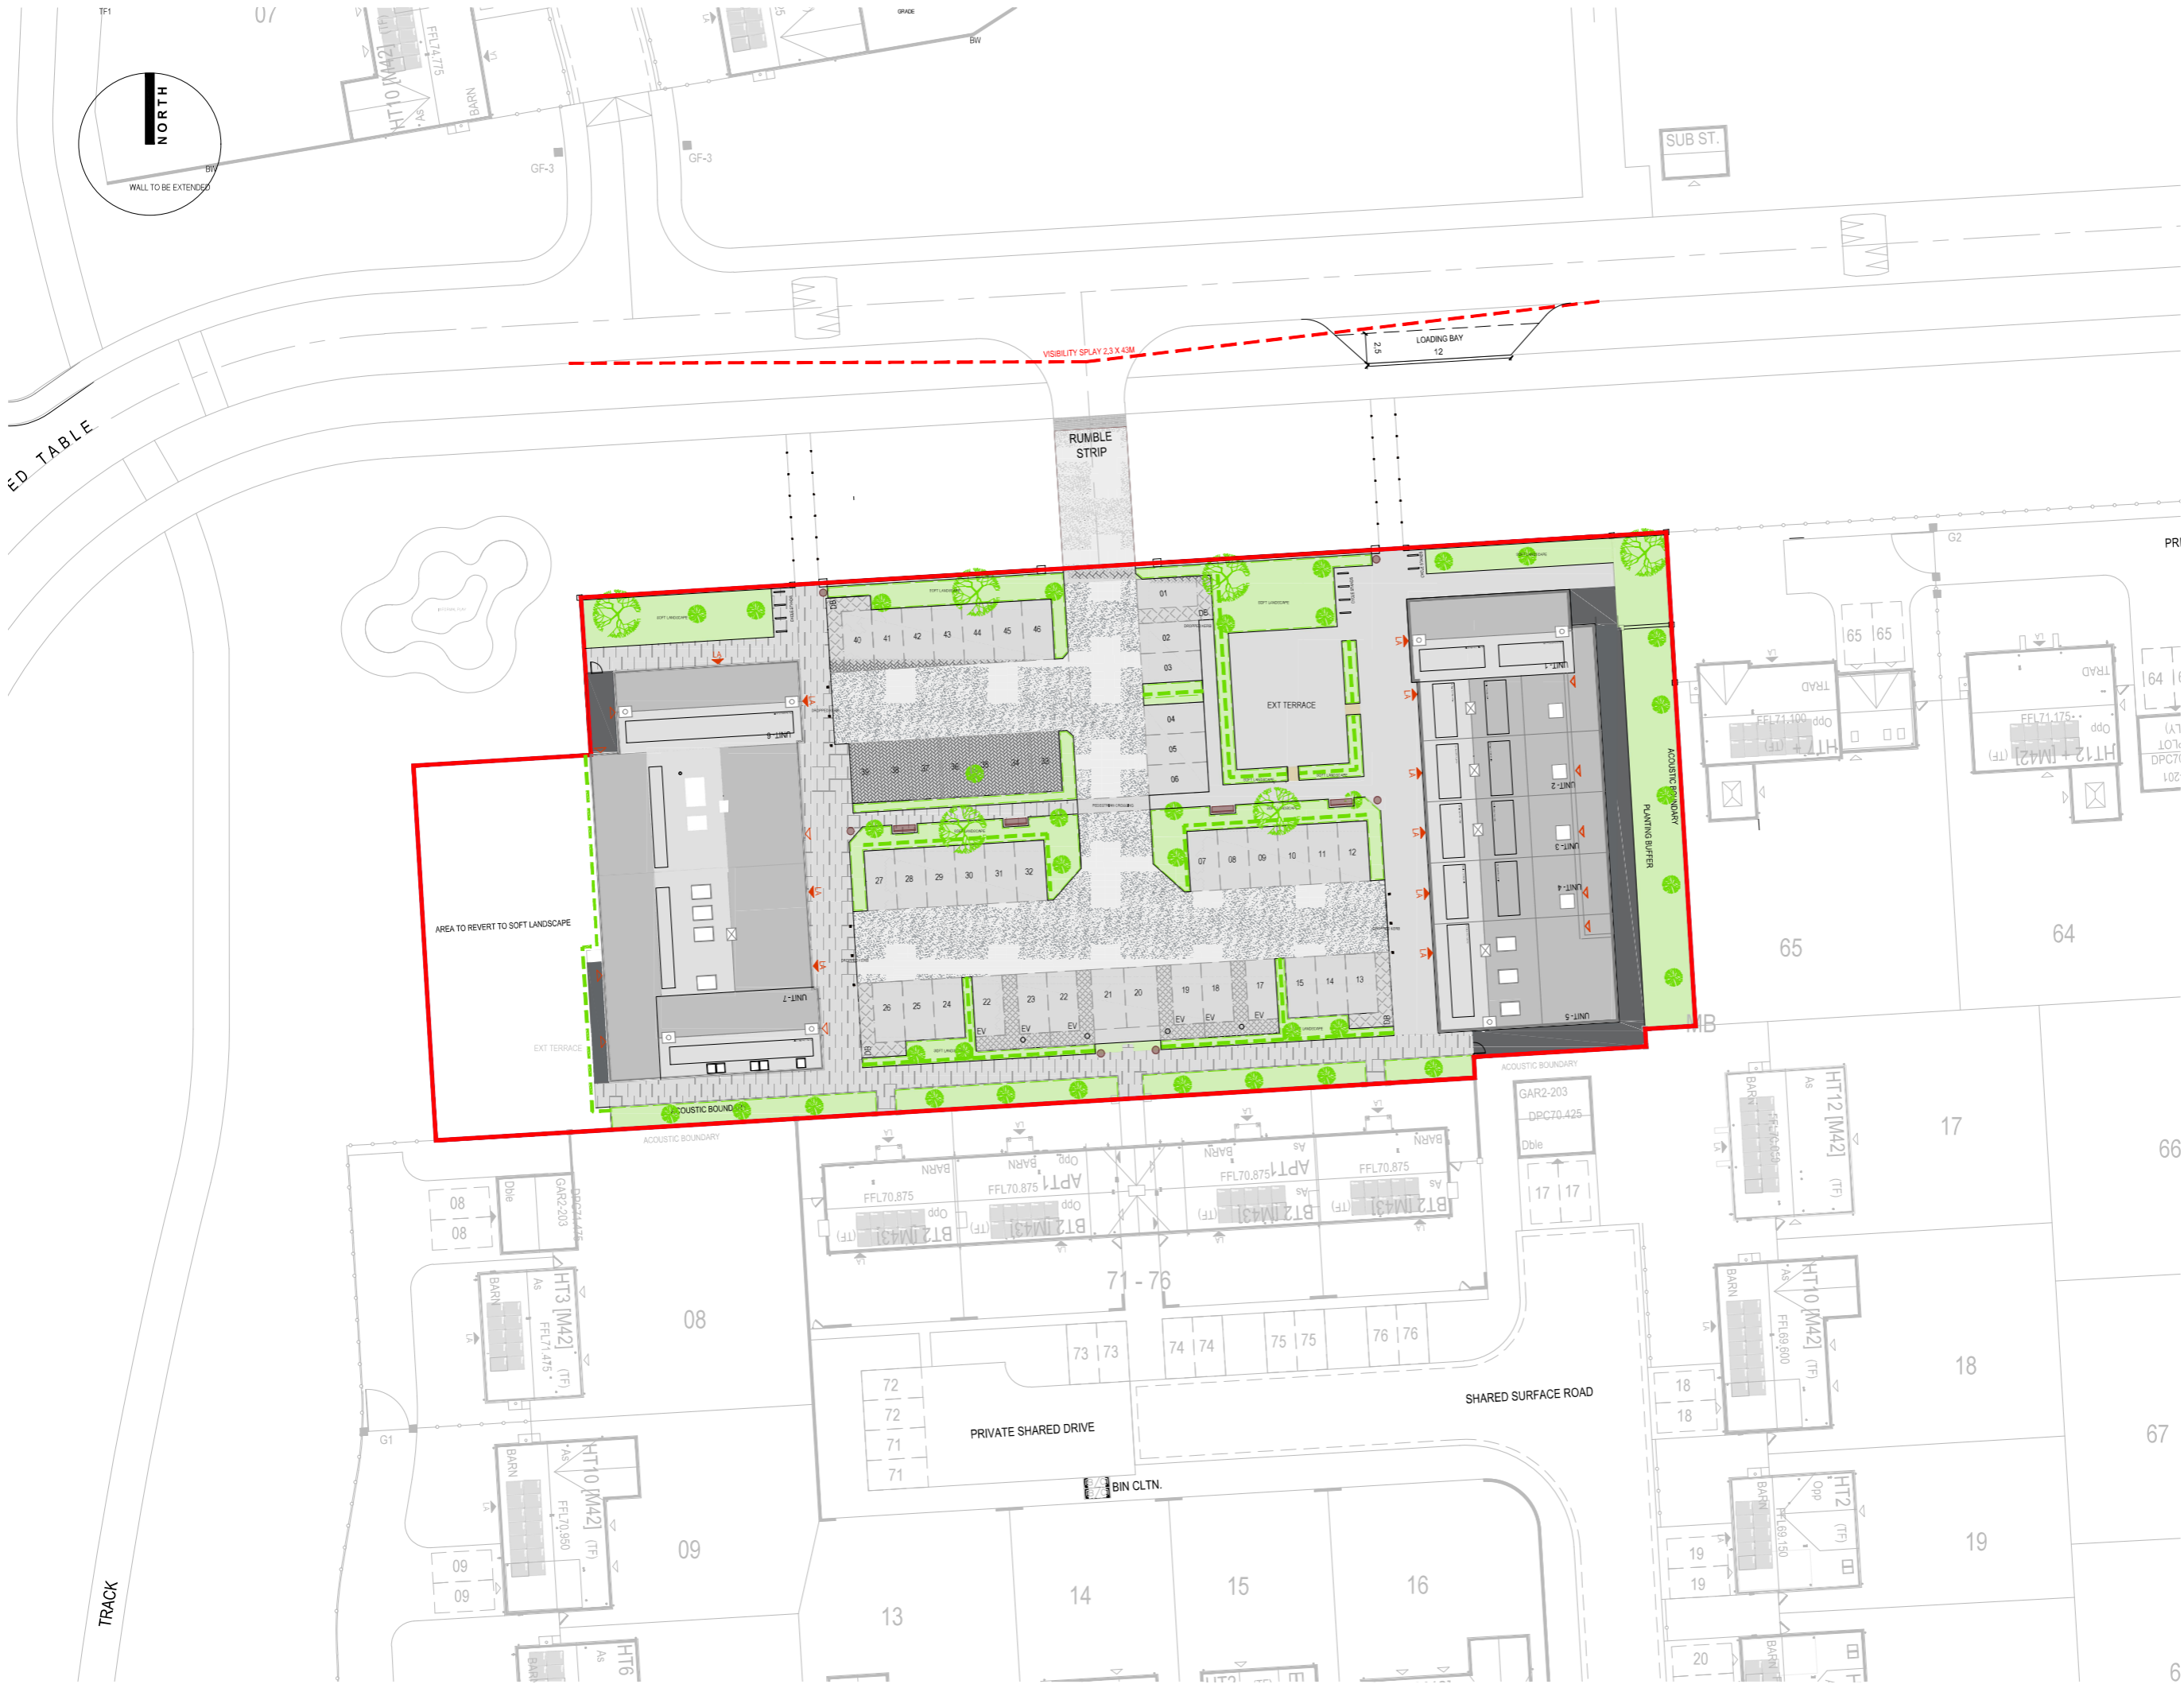

ED TABLE

TRACK