



WESTERN BLOCK - GROUND FLOOR

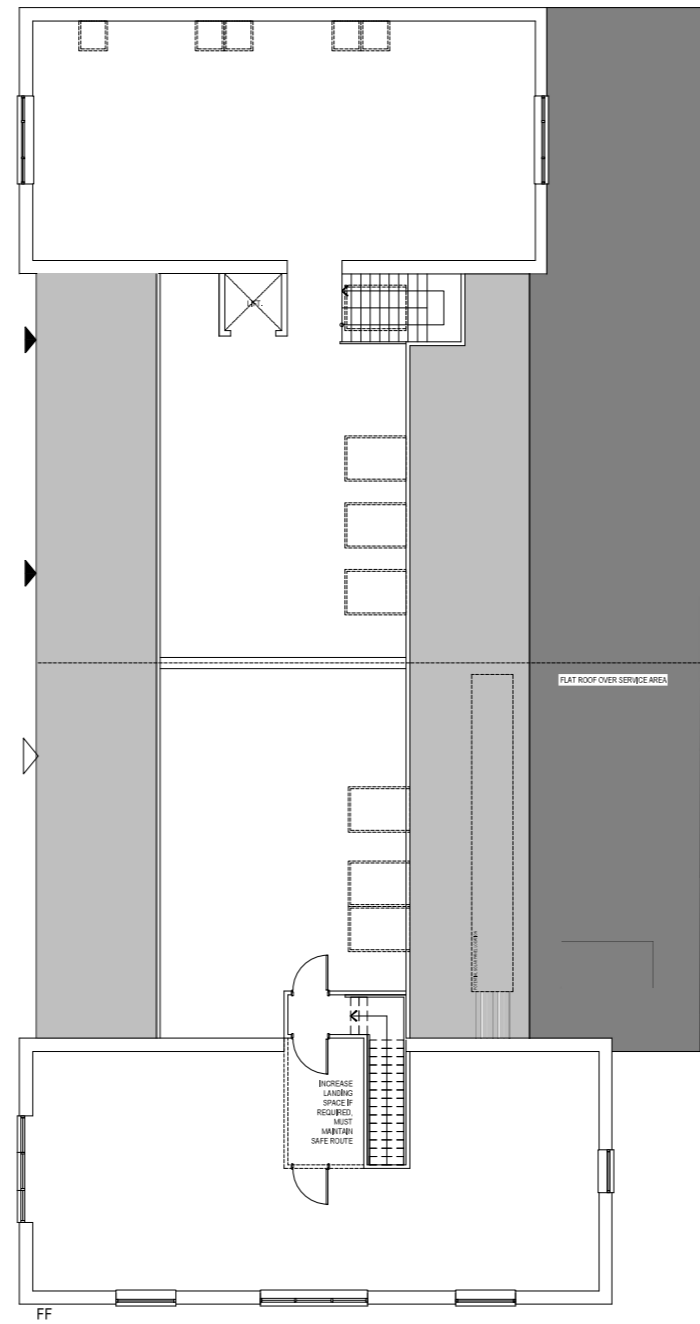

WESTERN BLOCK - FIRST FLOOR

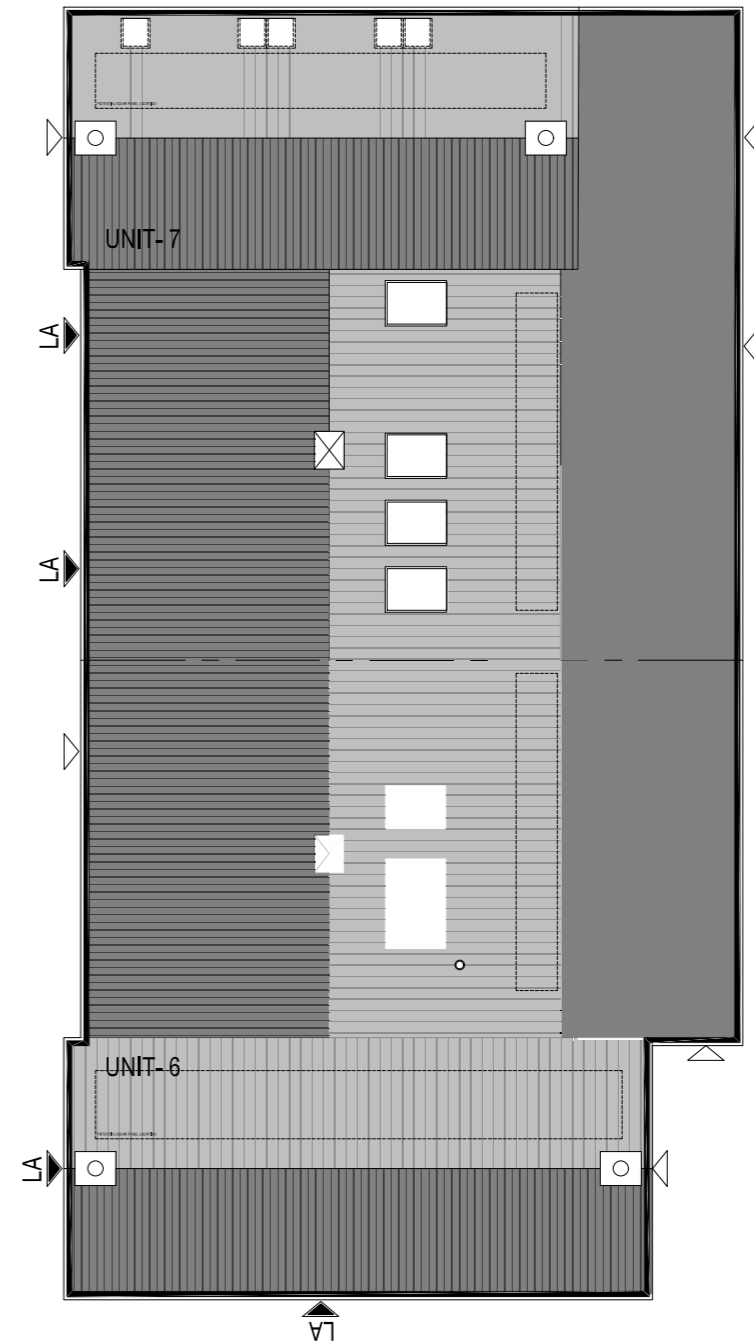

WESTERN BLOCK - ROOF PLAN

Rev	Description	Drawn	Date	Checked	Date
C	EXTERNAL WATER TO CHANGE UNIT 6 INCREASE IN USE. ELEVATIONS TO BE FACULATED	ST	06/09/24		
B	ALL INTERNAL LAYOUTS REMOVED UNIT INCREASED BY 100 AND 2 REDUCED BY 100. ORIGINAL FOOTPRINT REMAIN THE SAME	ST			
A	COVERS IN RESTAURANT REDUCED TO 80 COVERS BY LINE WITH IN A FURTHER CIRCULATION	ST			

status  
**PLANNING**

job / client  
WYNYARD SOUTH  
CAMERON HALL

drawing title  
LOCAL CENTRE  
COMMERCIAL BLOCK (WEST) - FLOOR PLANS

project no.	drawing no.	revision	date
CPT-320	PL-LC-07	C	12.05.23

scale 1:100 drawn by STCD sheet size A1

320J  
Mycoral Way  
Team Valley Trading Estate  
Gateshead  
NE11 0RT

0191 - 4661611  
info@cpt-group.co.uk

