
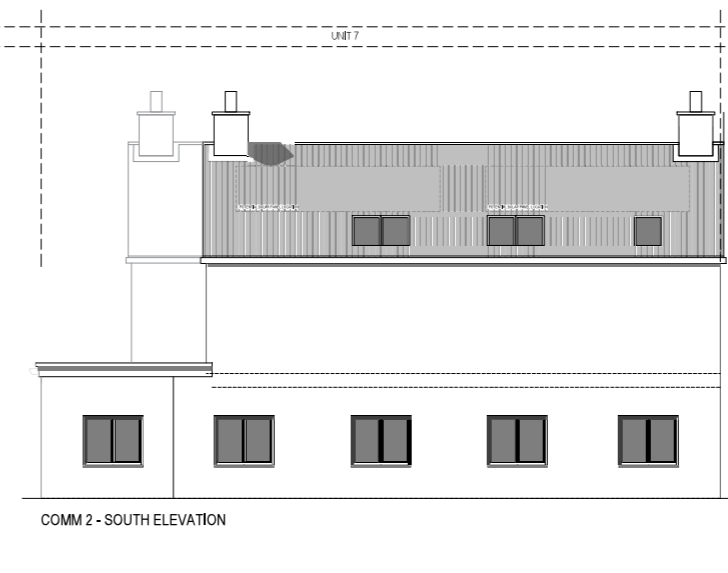


COMM 2 - EAST ELEVATION

COMM 2 - NORTH ELEVATION

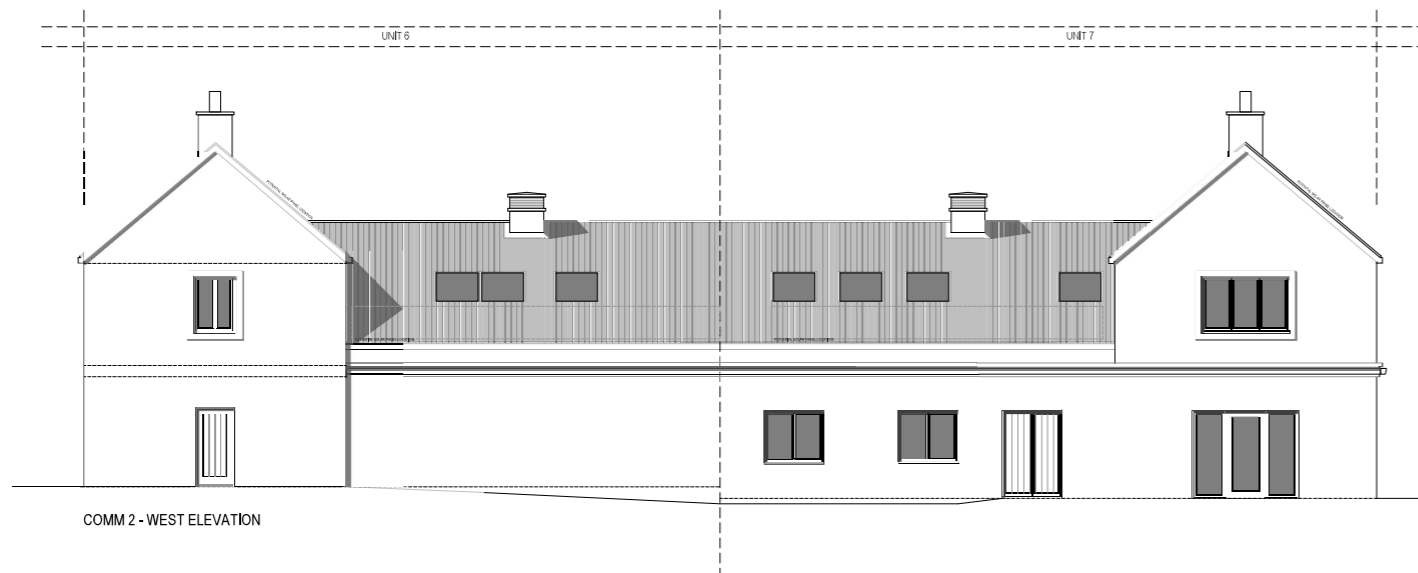

COMM 2 - WEST ELEVATION

COMM 2 - SOUTH ELEVATION

Rev	Description	Drawn	Date	Checked	Date
D	ELEVATIONS ADJUSTED TO REFLECT EXTERNAL LEVELS	ST	13.11.24		
C	EXTERNAL SIGNAGE TO CHANGE. DATE INCREASED IN SIZE. ELEVATIONS TO UNIT 1 ADJUSTED	ST	06.09.24		
B	ALL EXTERNAL SIGNAGE REMOVED. DATE INCREASED IN SIZE AND 2 REDUCED IN SIZE. OVERALL FOOTPRINT REMAINS THE SAME	ST	----		

status

PLANNING

job / client

WYNYARD SOUTH

CAMERON HALL

drawing title

LOCAL CENTRE

COMMERCIAL BLOCK (WEST) ELEVATIONS

project no. drawing no. revision date

CPT-320 PL-LC-08 C 15.03.23

scale drawn by sheet size

1:100 STCD A1

320J
Mycoral Way
Team Valley Trading Estate
Gateshead
NE11 0RT

0191 - 4661611
info@cpt-group.co.uk

